





City of Raleigh Bicycle and Pedestrian Improvements Lumley Road - Brier Creek Parkway to Glenwood Avenue



LEGEND

- PROPOSED MULTI-USE PATH
- PROPOSED SIDEWALK, ISLAND, CURB AND GUTTER
- PROPOSED WIDENING
- PROPOSED SLOPE LIMITS
- PROPOSED RIGHT OF WAY
- PROPOSED PERMANENT DRAINAGE EASEMENT
- PROPOSED TEMPORARY CONSTRUCTION EASEMENT
- PROPOSED PAVEMENT MARKINGS
- EXISTING EDGE OF PAVEMENT
- PROPERTY LINES
- EXISTING RIGHT OF WAY

50 25 0 50 100
SCALE

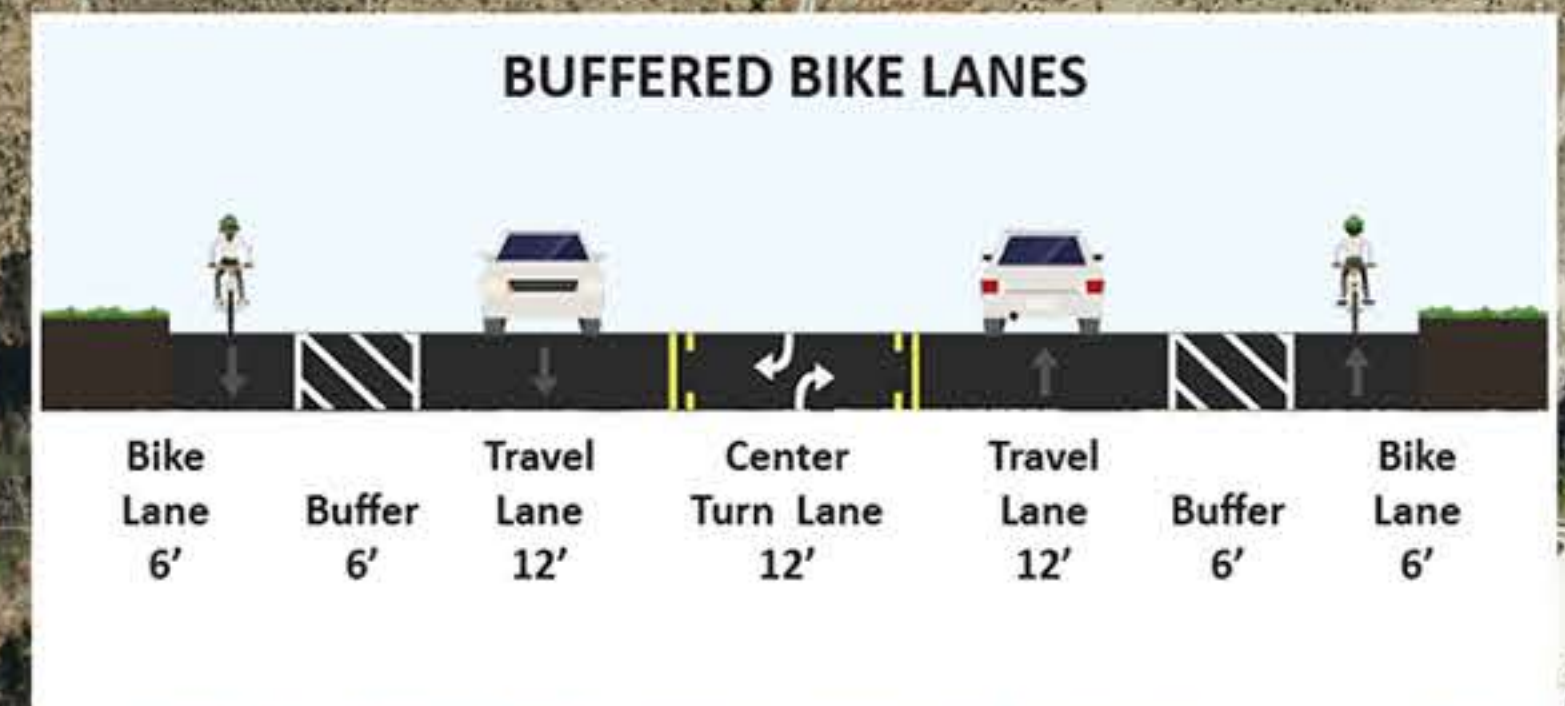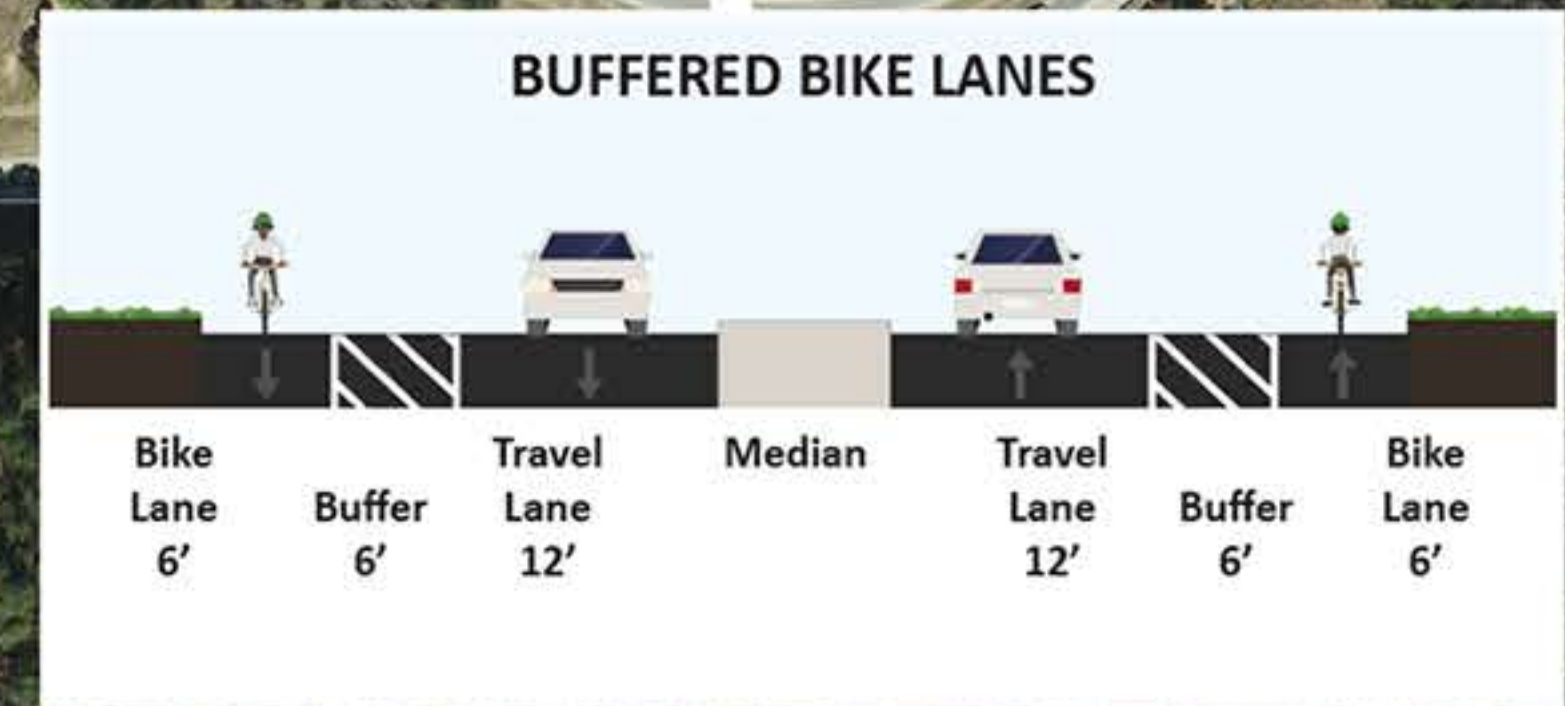

LEGEND

- PROPOSED MULTI-USE PATH
- PROPOSED SIDEWALK, ISLAND, CURB AND GUTTER
- PROPOSED WIDENING
- PROPOSED SLOPE LIMITS
- PROPOSED RIGHT OF WAY
- PROPOSED PERMANENT DRAINAGE EASEMENT
- PROPOSED TEMPORARY CONSTRUCTION EASEMENT
- PROPOSED PAVEMENT MARKINGS
- EXISTING EDGE OF PAVEMENT
- PROPERTY LINES
- EXISTING RIGHT OF WAY

50 25 0 50 100
SCALE