


PUBLIC MEETING MAP
TIP PROJECT U-5732A STATE PROJECT 54023.1.2
DAN OWEN ROAD EXTENSION TO DAN
OWEN ROAD/FACTORY ROAD CONNECTOR
PENDER COUNTY

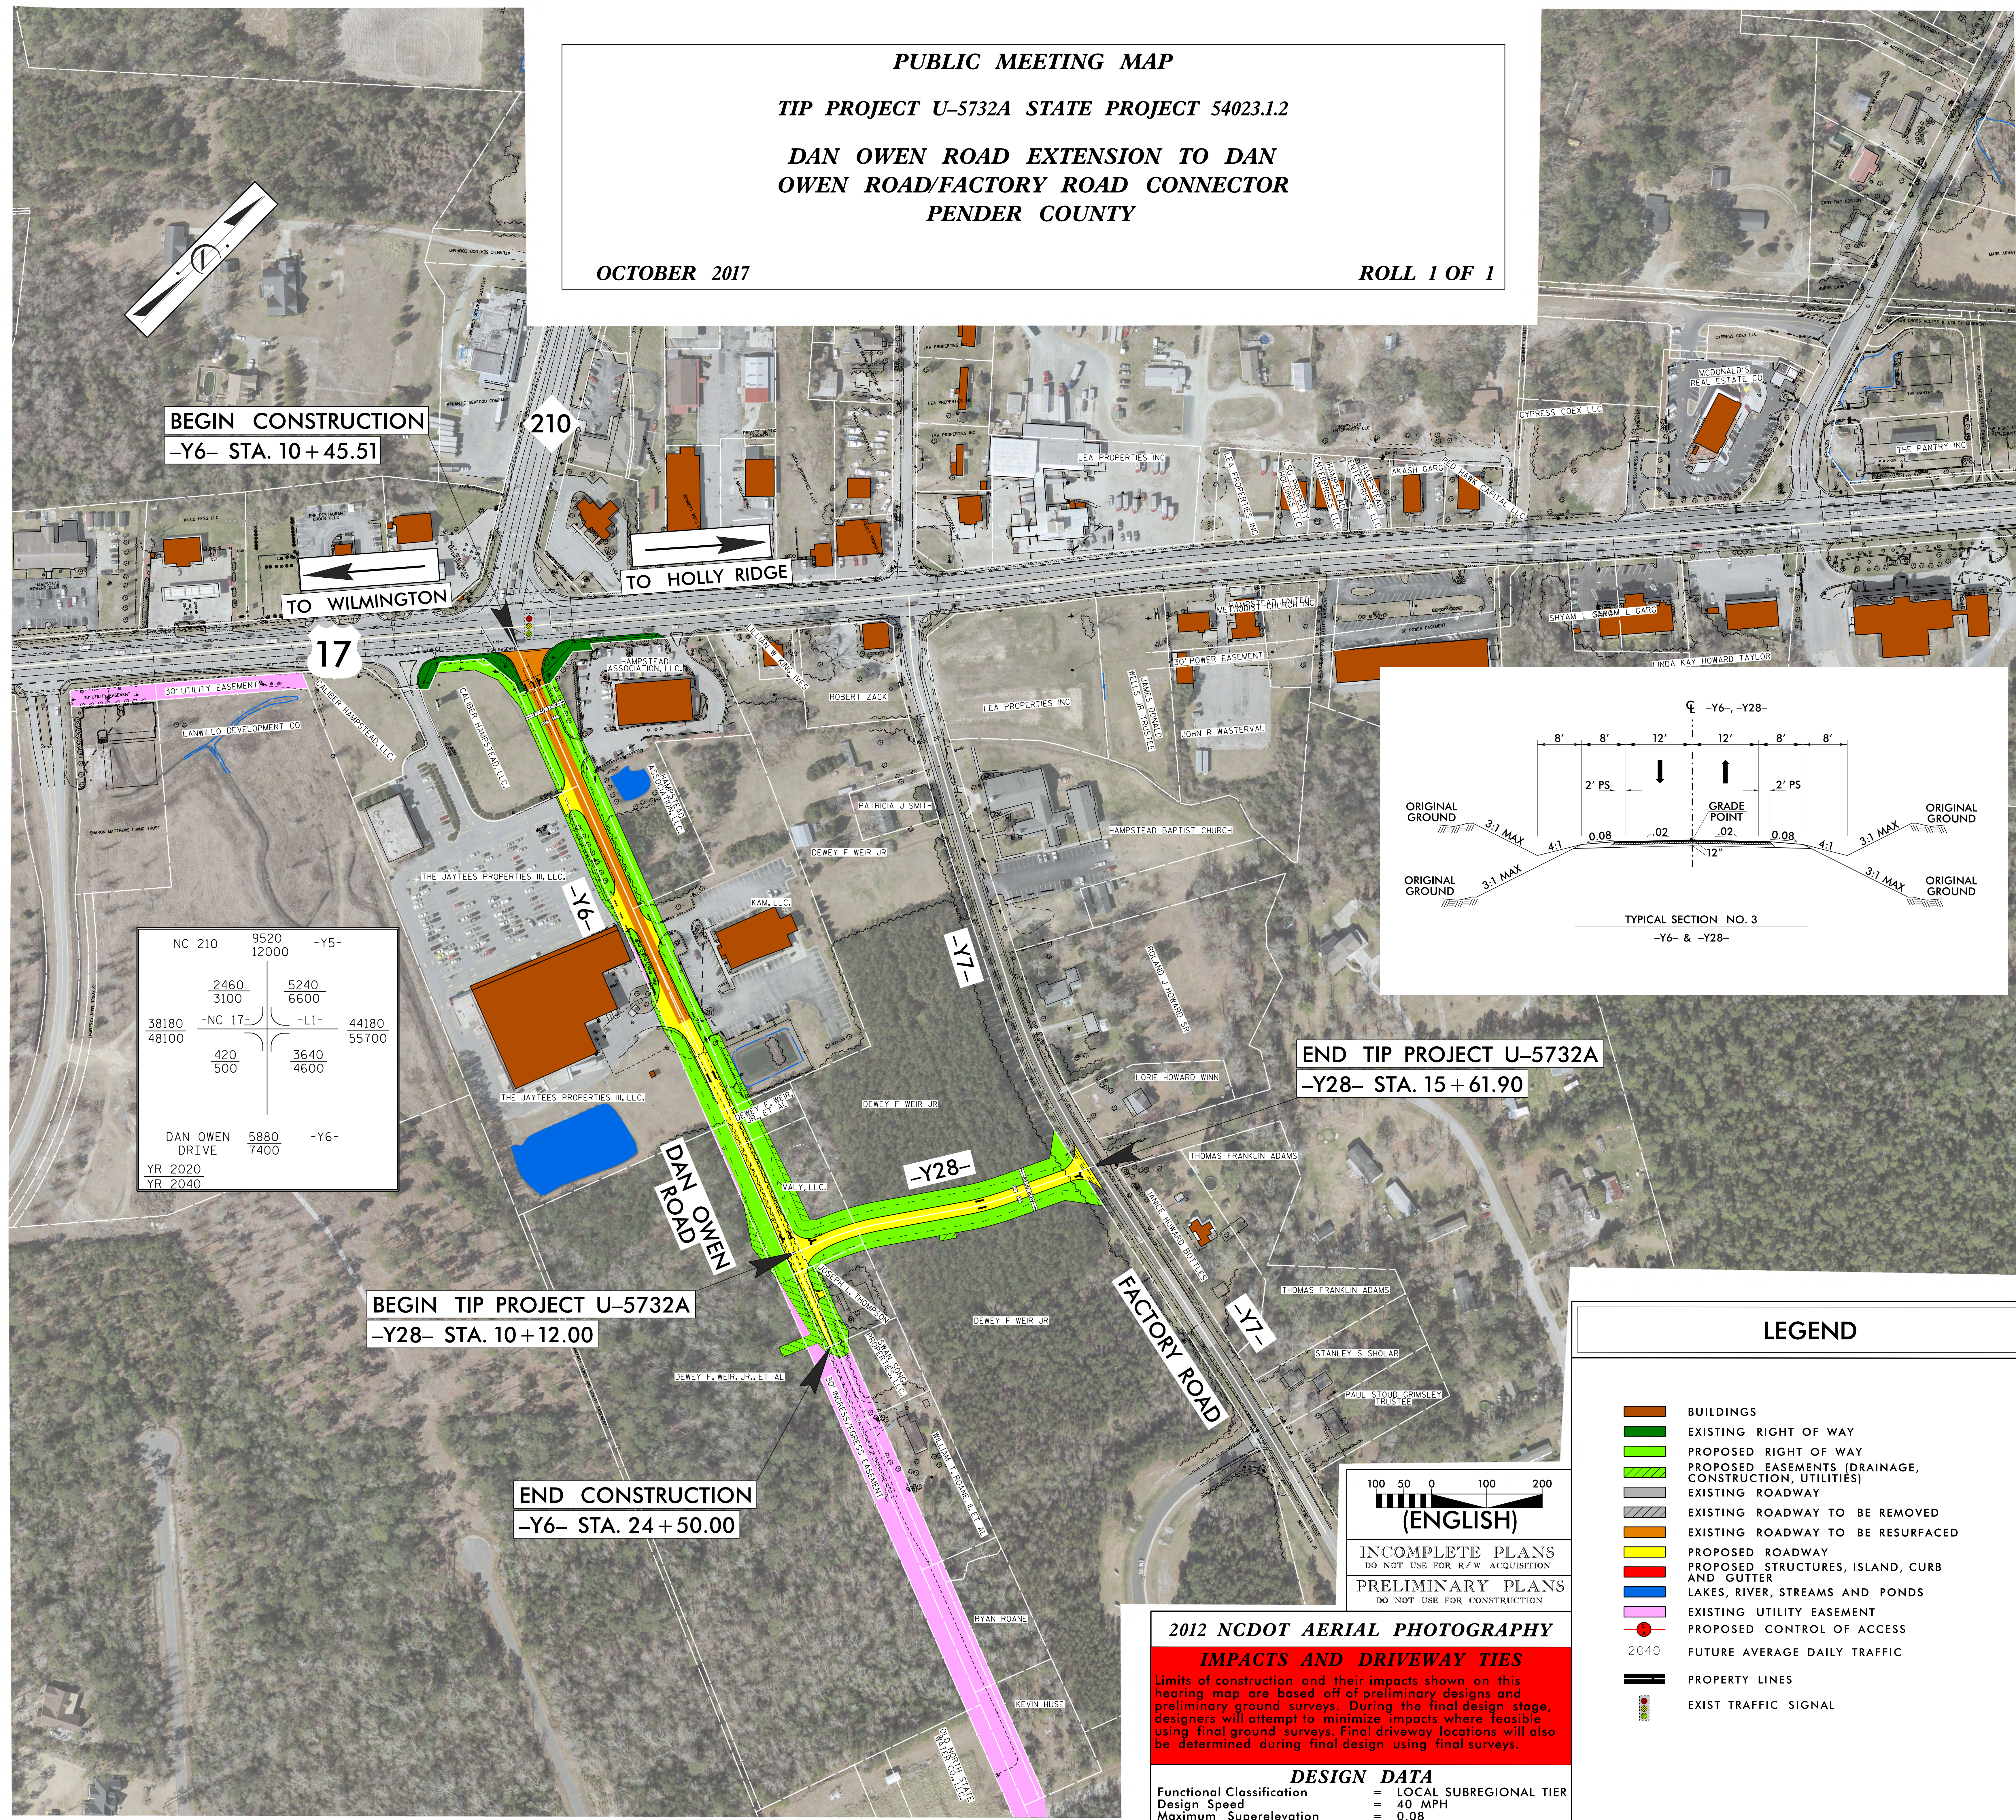

PUBLIC MEETING MAP
TIP PROJECT U-5732A STATE PROJECT 54023.1.2
DAN OWEN ROAD EXTENSION TO DAN
OWEN ROAD/FACTORY ROAD CONNECTOR
PENDER COUNTY