



- LEGEND**
- BUILDINGS
 - EXISTING RIGHT OF WAY
 - EXISTING RAILROAD RIGHT OF WAY
 - PROPOSED RIGHT OF WAY
 - PROPOSED EASEMENTS (DRAINAGE, CONSTRUCTION, AND UTILITY)
 - EXISTING ROADWAY
 - EXISTING ROADWAY TO BE RESURFACED
 - PROPOSED ROADWAY
 - PROPOSED STRUCTURES, ISLANDS, AND CURB AND GUTTER
 - EXISTING STRUCTURES, ISLANDS, AND CURB AND GUTTER TO BE RETAINED
 - LAKES, RIVERS, STREAMS, AND PONDS
 - PROPOSED HORIZONTAL ALIGNMENT
 - PROPOSED LIMITS OF CONSTRUCTION
 - PROPOSED RIGHT OF WAY
 - PROPOSED CONTROL OF ACCESS
 - CITY LIMIT BOUNDARY
 - HISTORIC PROPERTY BOUNDARY
 - EXISTING RIGHT OF WAY (SURVEY)
 - PROPERTY LINES (SURVEY)
 - EXISTING WETLAND (SURVEY)
 - EXISTING TRAFFIC SIGNAL
 - PROPOSED TRAFFIC SIGNAL

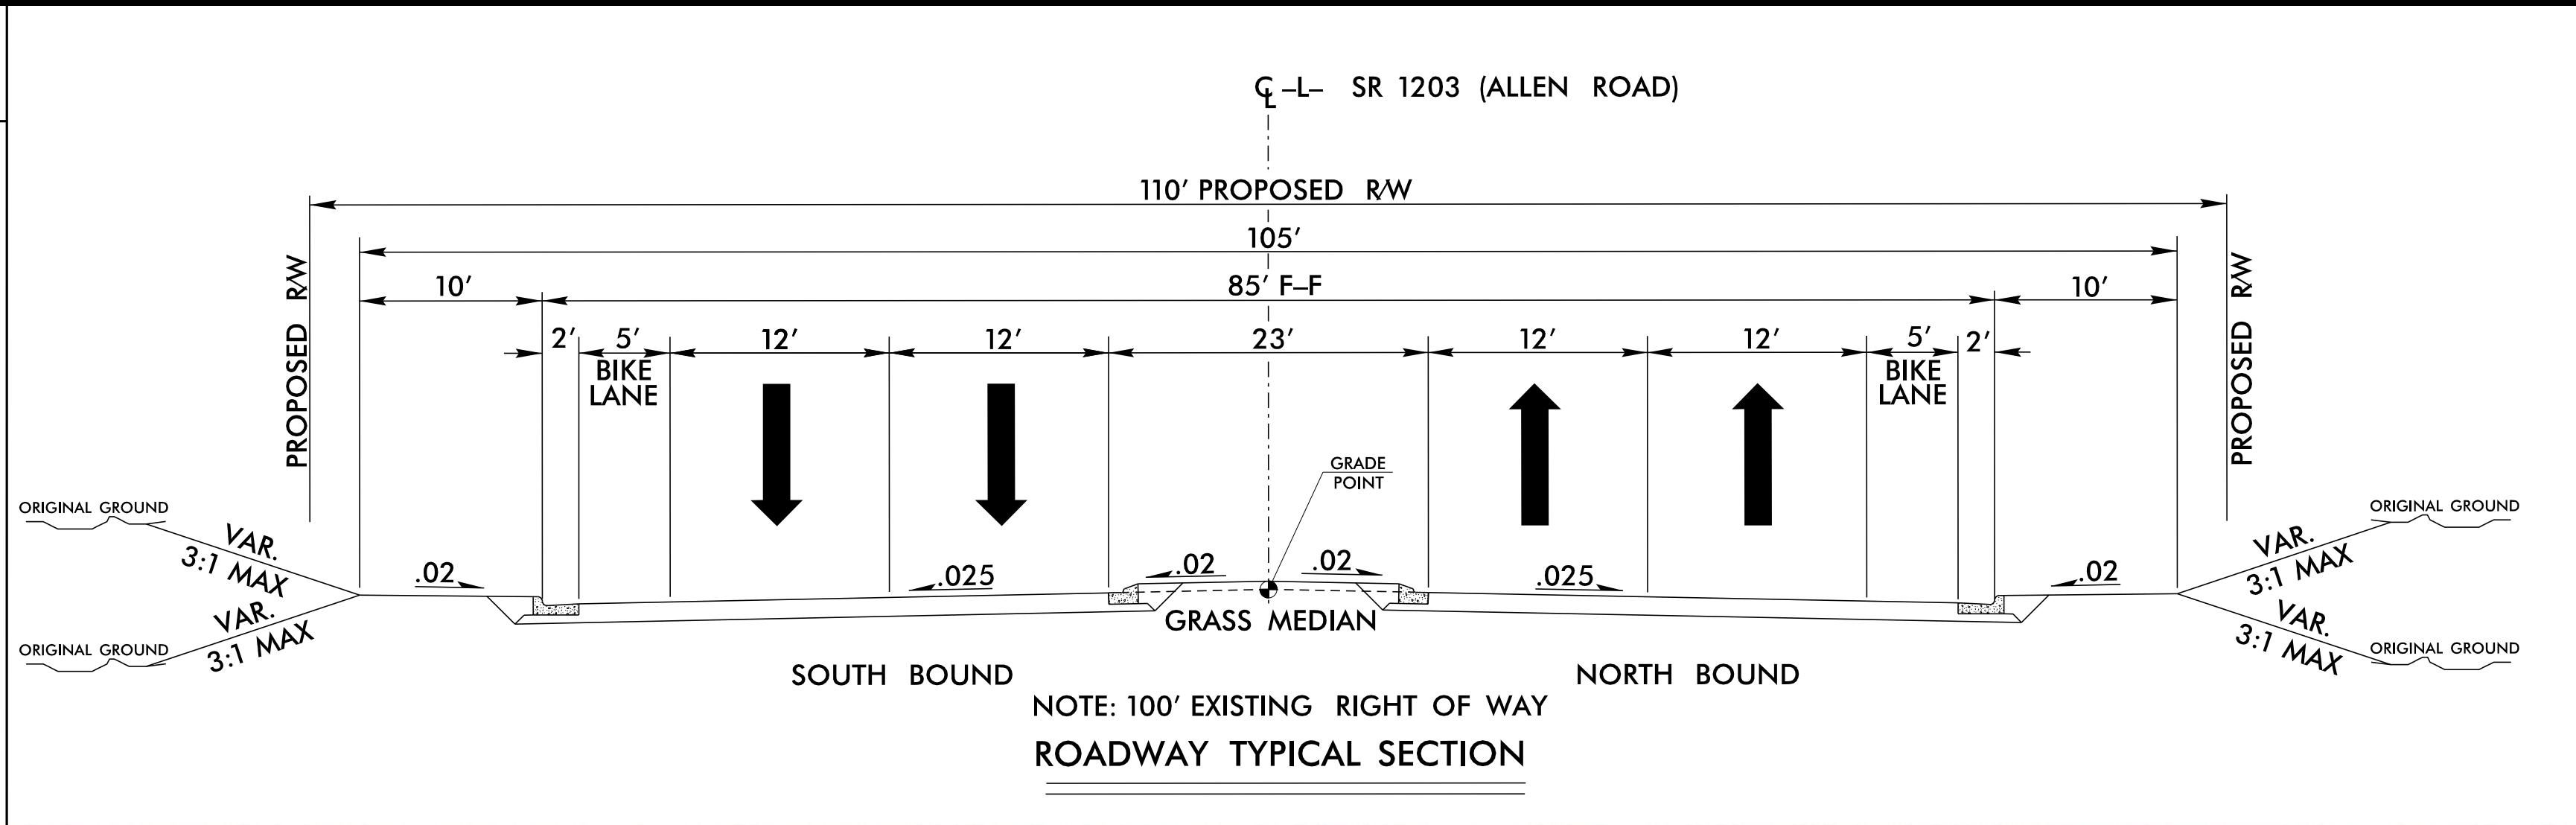

US 13264A DICKINSON AVE.		LAUREL RIDGE DR.		TEAKWOOD DR.	
US 264A GREENVILLE BLVD. SW	20900 25300	7200 8000	21500 29500	600 800	600 800
		1000 1500	6900 13500	400 600	300 400
2016 ADT	2040 ADT		21200 35100	21000 34700	21000 34700
US 13 DICKINSON AVE.		SR 1203 ALLEN RD.		SR 1203 ALLEN RD.	
			21000 34700	21000 34700	21000 34700
			2016 ADT	2016 ADT	2016 ADT
			2040 ADT	2040 ADT	2040 ADT

 

DESIGN PUBLIC MEETING MAP
SR 1203 (ALLEN RD)
PITT COUNTY
WBS # 44677.1.1
NCDOT PROJECT # U-5875
MAP 1 OF 3 MARCH 2018

