

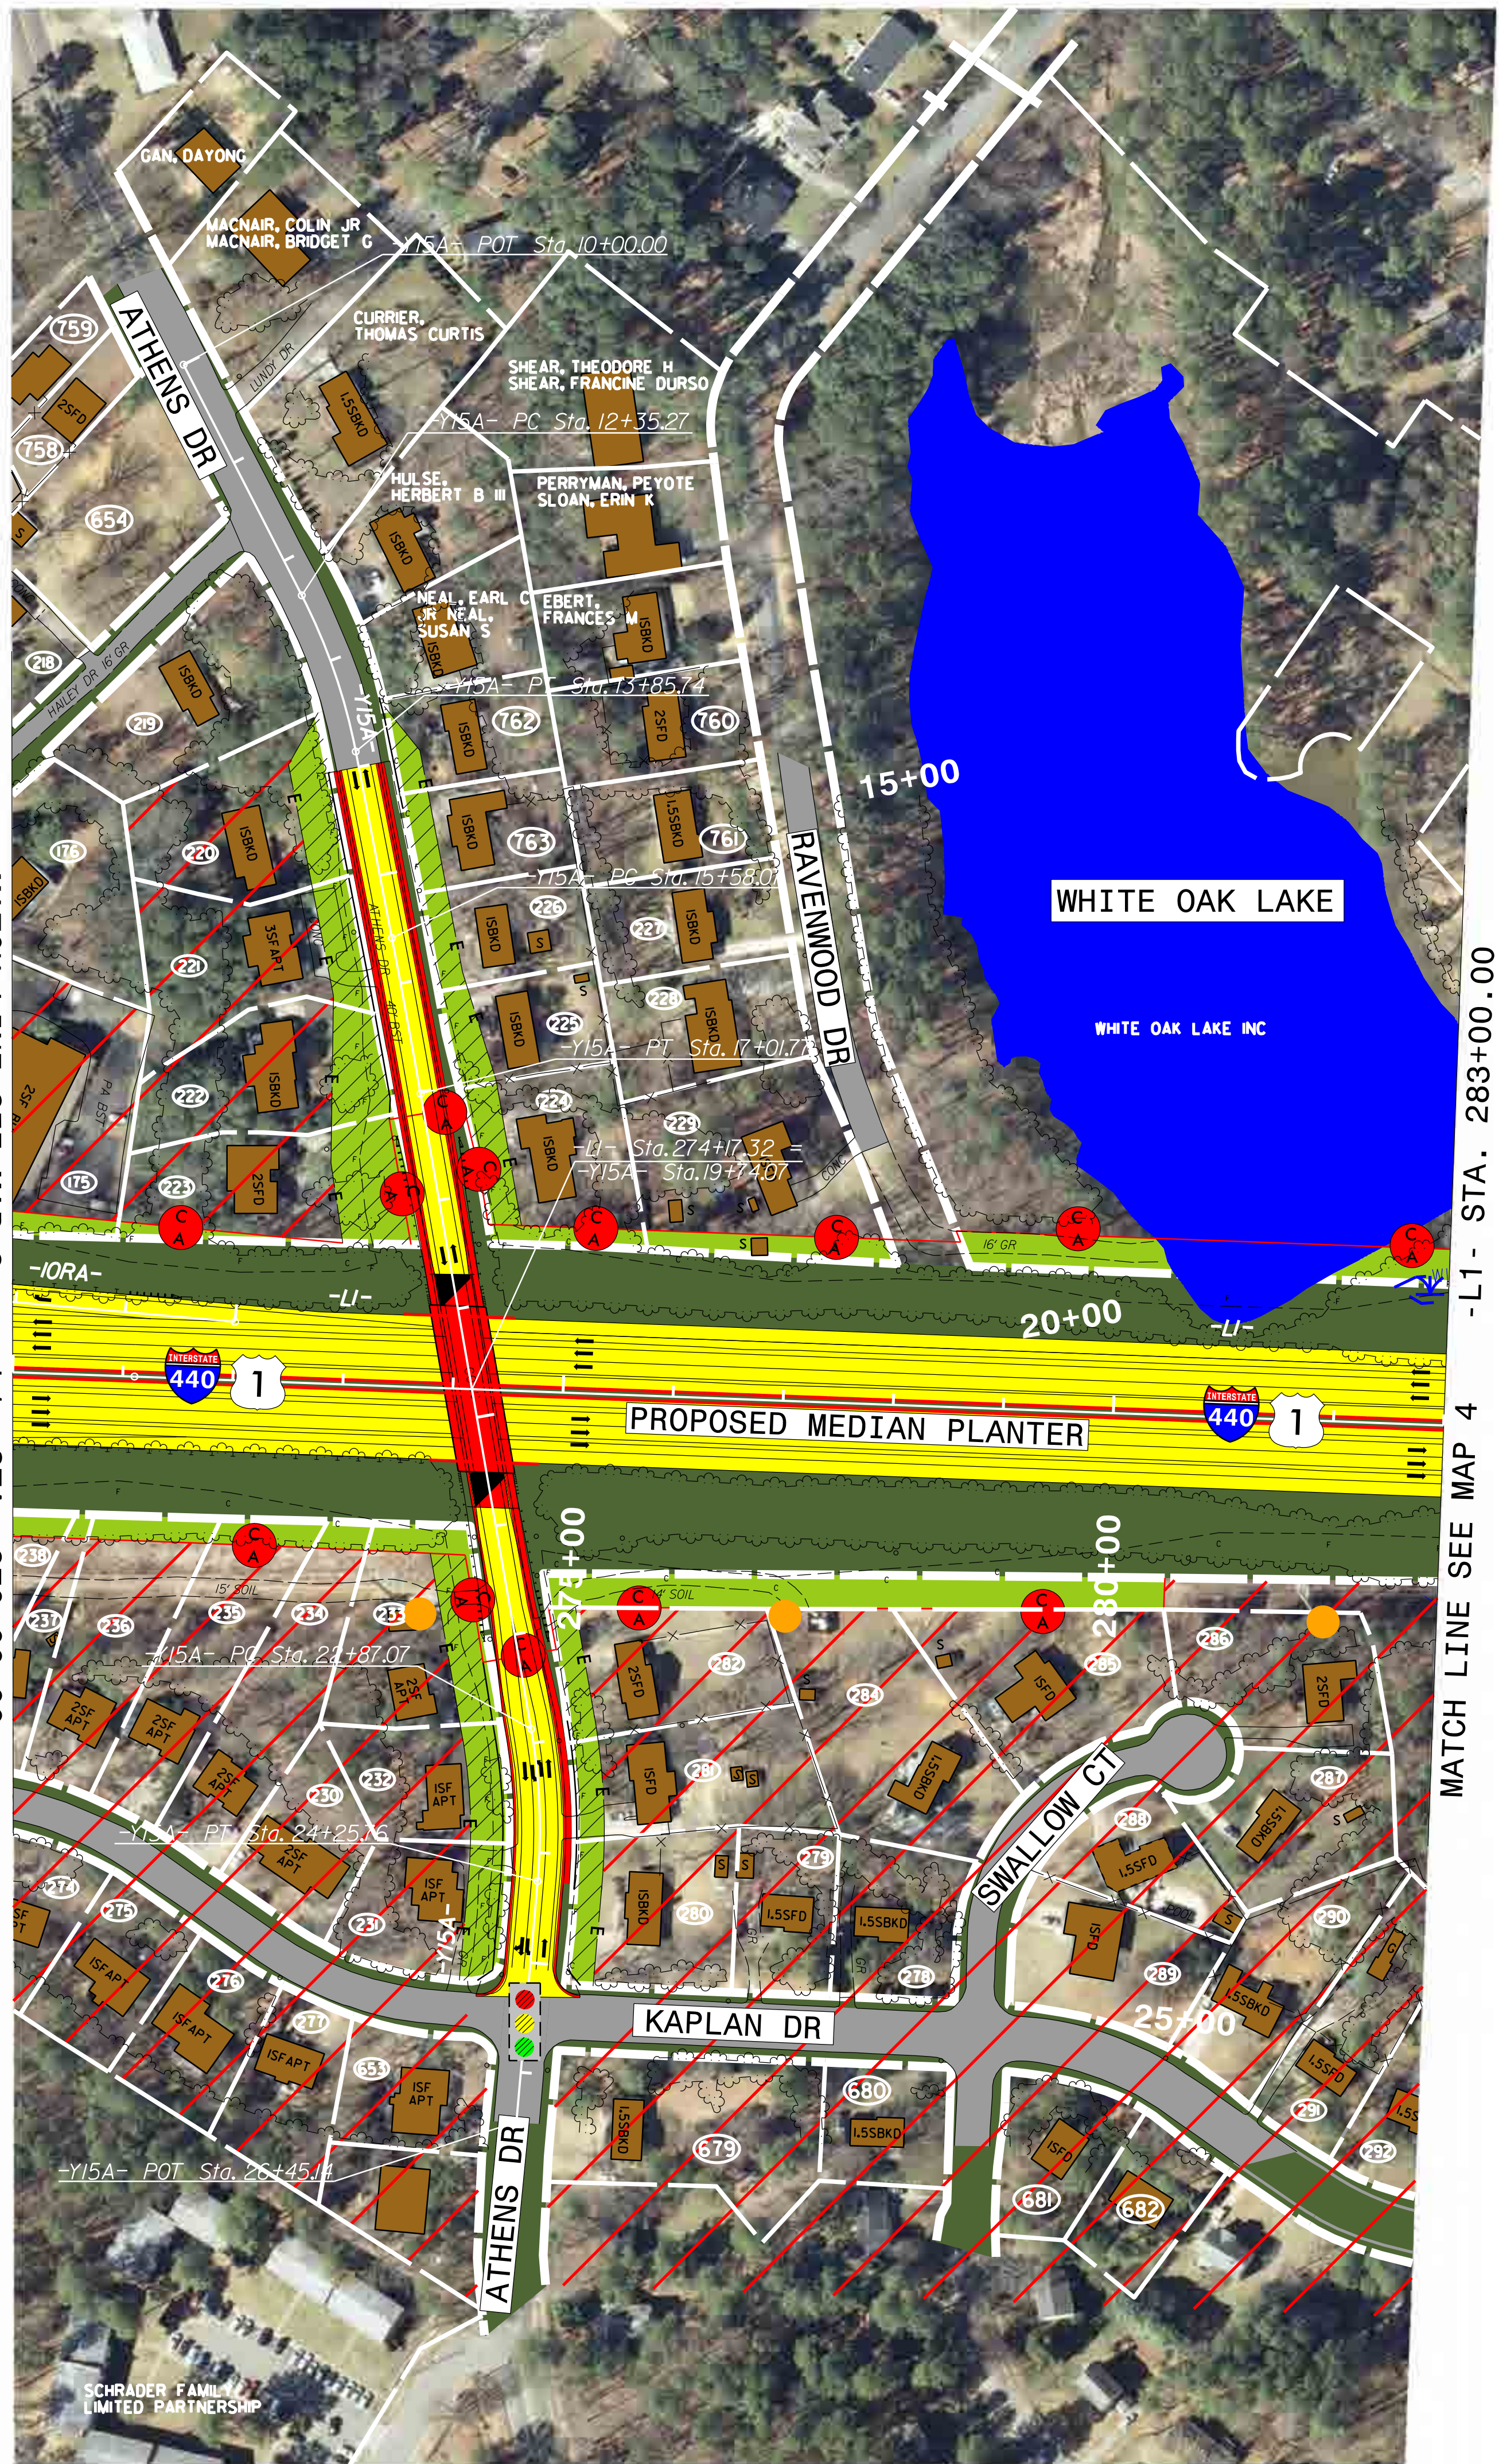


ATHENS DR: REPLACE BRIDGE IN PLACE

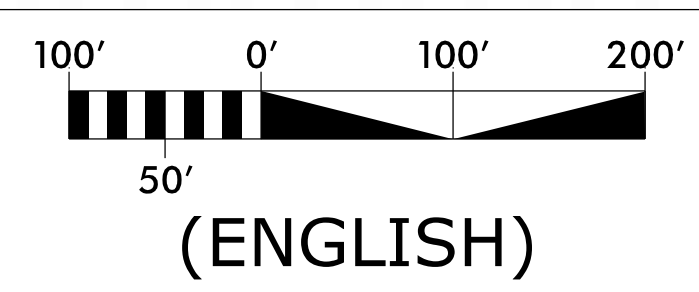

MATCH LINE SEE MAP 2 -L1- STA. 270+00.00

MATCH LINE SEE MAP 4 -L1- STA. 283+00.00

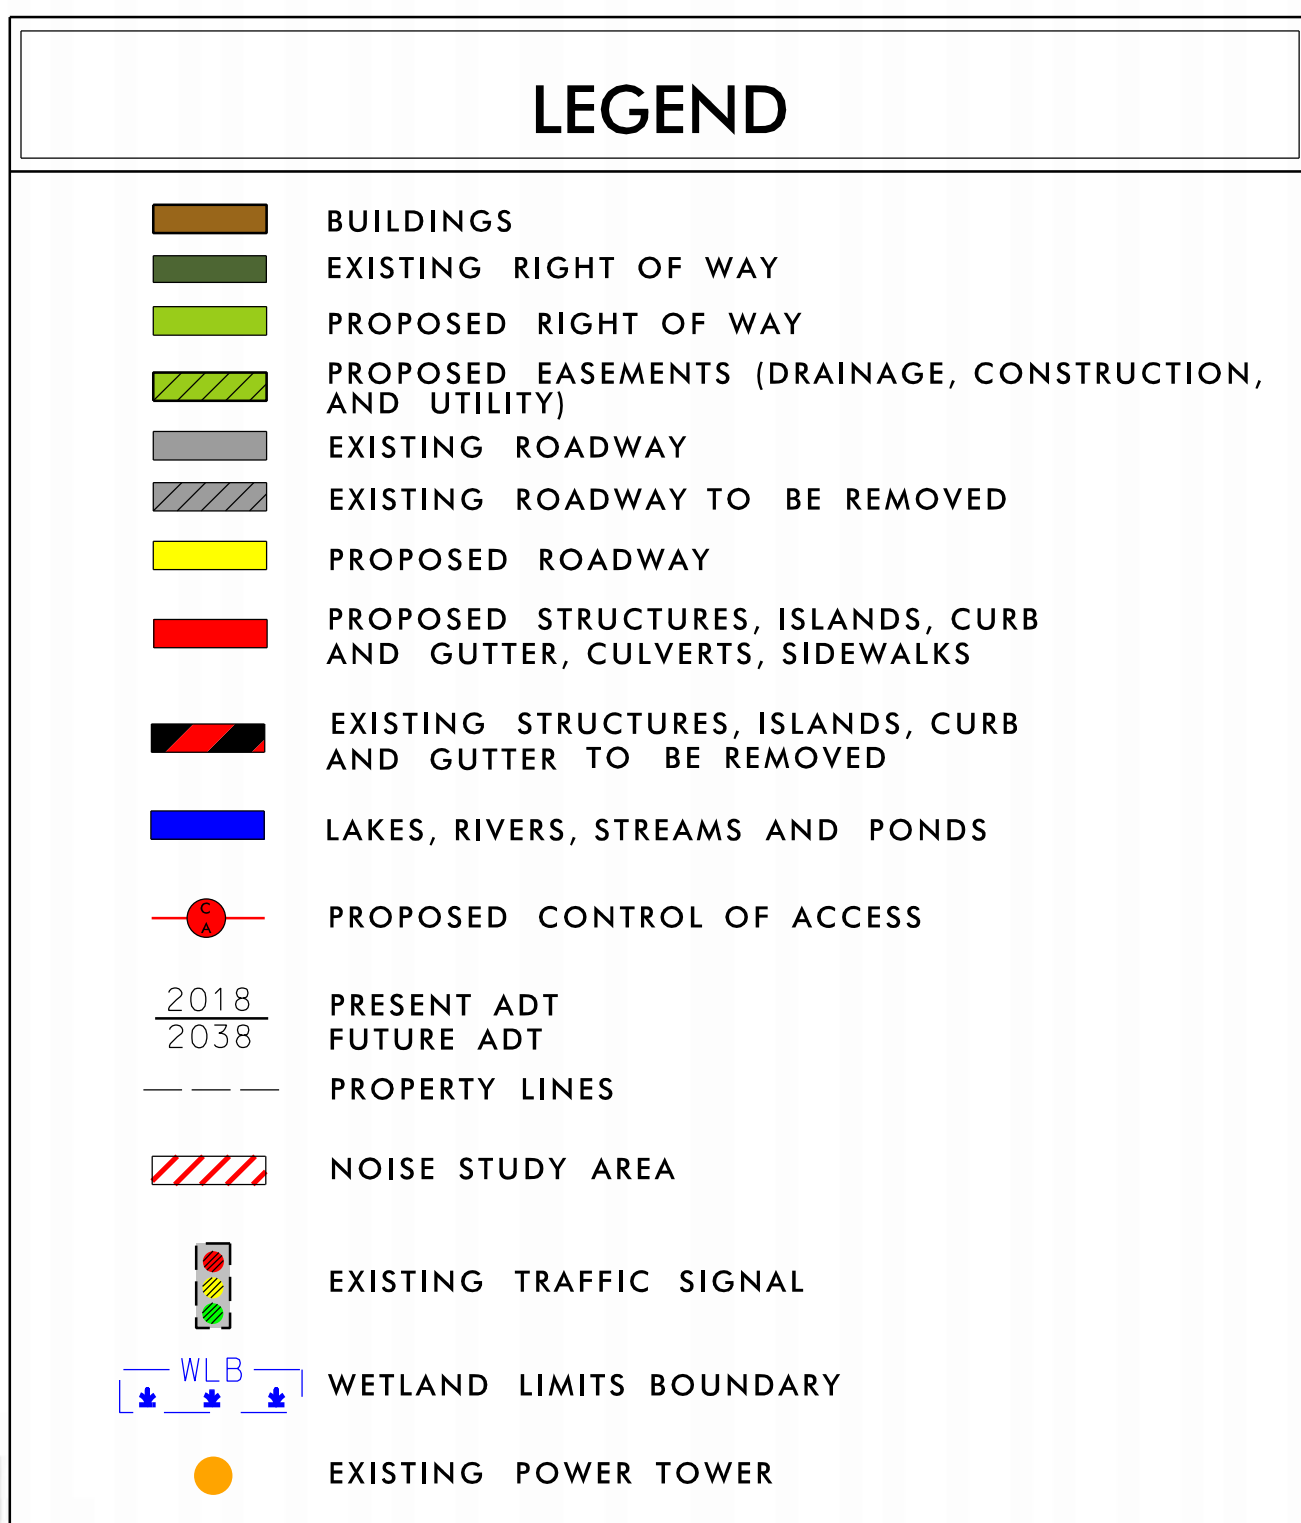

(ENGLISH)

INCOMPLETE PLANS

PRELIMINARY PLANS

DESIGN DATA

Functional Class. = Interstate

Design Speed = 70 MPH

Max. Superelev. = 0.08

ORTHOPHOTO DATA

Aerial Photo Source = NC OneMap


Flight Date = 2010

AERIAL UTILITY


EXISTING OR NEW AERIAL UTILITIES MAY OR MAY NOT BE DEPICTED ON MAP. THE EXISTING UTILITIES MAY REMAIN, BE RELOCATED, OR REMOVED.

NOISE STUDY AREA

THE LABELED AREAS INDICATE NOISE STUDY LOCATIONS FOR WHICH POTENTIAL NOISE BARRIERS HAVE BEEN IDENTIFIED. MORE DETAILED ANALYSES WILL OCCUR DURING FINAL PROJECT DESIGN TO DETERMINE WHETHER THESE POTENTIAL BARRIER LOCATIONS MEET THE REASONABLE AND FEASIBLE CRITERIA WITHIN THE NCDOT TRAFFIC NOISE POLICY. IF THESE CRITERIA ARE MET, BARRIER CONSTRUCTION WILL OCCUR PENDING PUBLIC APPROVAL.

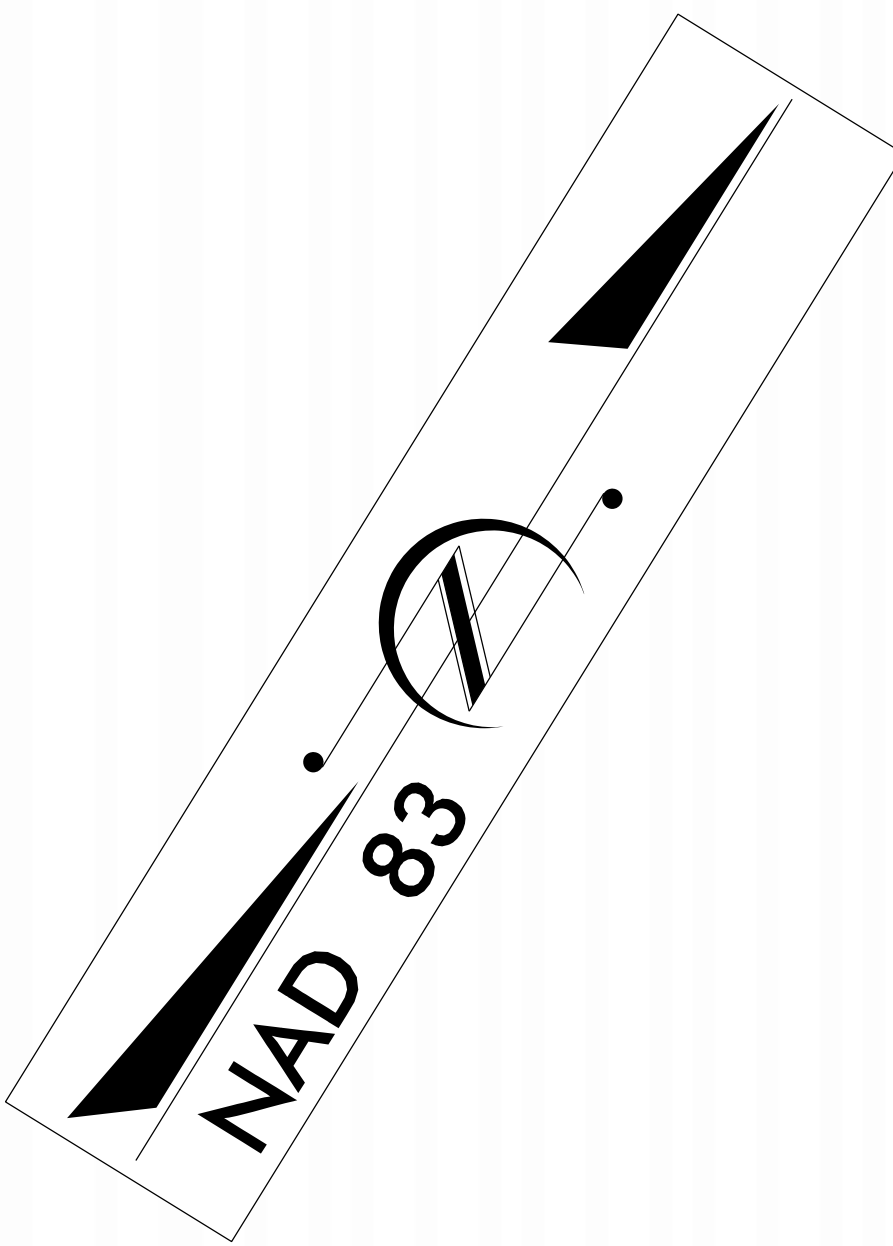


COMBINED PUBLIC HEARING MAP PROJECT WBS 35869.1.2 (U-2719) FEDERAL AID PROJECT IMSNHS-0440(10) WAKE COUNTY SOUTH OF WALNUT ST IN CARY TO EAST OF WADE AVE IN RALEIGH MAP 3 OF 8

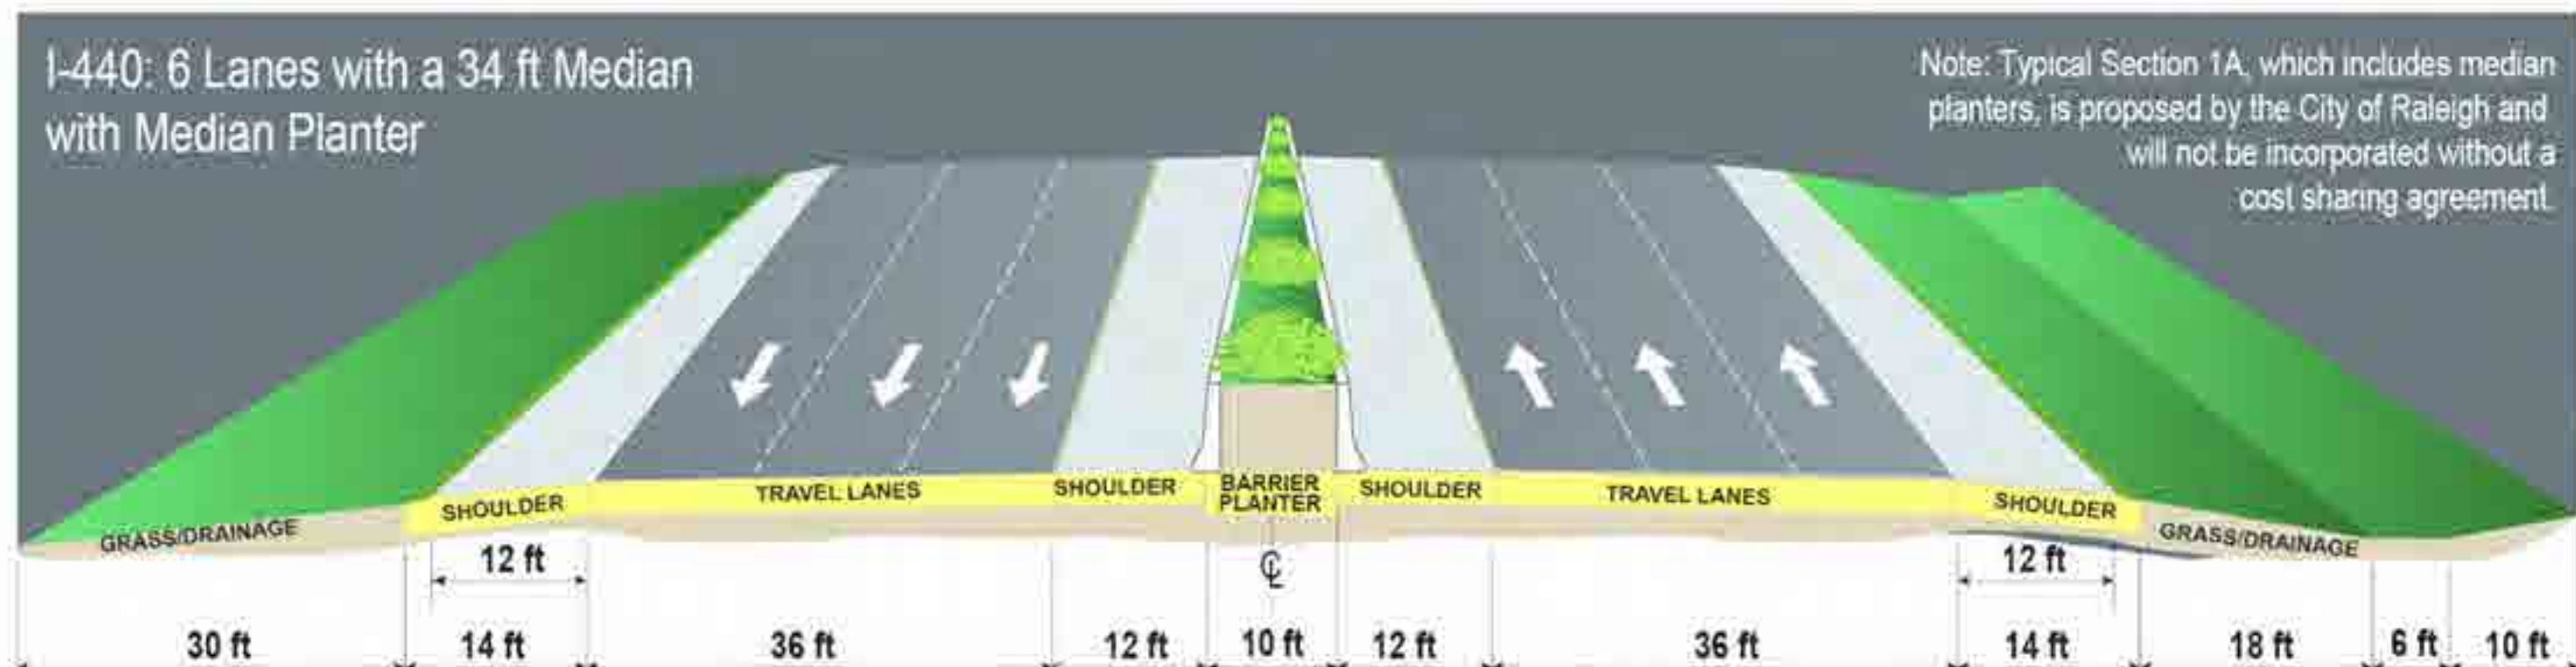

PROPERTY OWNERS

- | | |
|---|--|
| (175) WATERS EDGE INVESTMENTS LLC | (273) BROOKS, LISA C |
| (176) VERMILLION, TERESA LENGEL | (280) TARTON, RUSSELL W & DIANNE N JR |
| (218) RESIDENTIAL SUPPORT SERVICES OF WAKE COUNTY INC | (28) DRAUGHON, GLORIA |
| (219) THEODOSSIOU, SANDI | (282) SHYLLON, MILLICENT R |
| (220) MILLS, JOHN C | (284) ODEH, JAMAL A & SAHAR H |
| (221) SUAREZ, MANUEL E & NANCY | (285) CARRAETH, JAMES SCOTT |
| (222) LATHAM, GEORGE JR | (286) STOLARICK, STEPHEN KEITH |
| (223) COCKMAN, CHARLOTTE W | (287) STOLARICK, BEVERLY ANN |
| (224) DAVIS, CECIL M & NORMA W | (288) THOMAS, CAROLYN G |
| (225) ASFARI, FIRAS | (289) BOYD, BOBBY LEE |
| (226) STANTON, DANA C & MALCOLM S | (290) BRYAN, GRANT & LINDA J |
| (227) WHITEHOUSE, BROWN H & SUZANNE Z JR | (291) ASAD, MOHAMMED SHAKER |
| (228) SNEAD, WAYLON D JR | (292) SMALLS, CLARENCE J JR & MARY E |
| (229) POOLE, SANDRA M | (293) NAYAL, ZUHAR ISMAIL-IBRAHIM |
| (230) WILLIAMS CONDOMINIUMS | (294) NAYAL, NASEEM ZUHAR-ISMAIL |
| (231) GRANT, HAROLD A | (653) BLASI, DONNA R |
| (232) HILL, ROGER POST & ANN A | (654) RESIDENTIAL SUPPORT SERVICES OF WAKE COUNTY, INC |
| (233) DOWD, JAMES & CHRISTICO-TRUSTEES | (679) GENTRY, MARION & LUCILLE |
| (234) JACKSON NELSON LLC | (680) BATCHELOR, MAR JO |
| (235) MYERS, FRED L & MARTHA W | (68) PATEL, PUJAN |
| (236) MOORE, MITCHELL | (682) MCAFFITY, WILLIE JR & MARTHA |
| (237) BARCIZ, DAVE | (758) ISSA, MOHAMMED S ISSA, FAE JOY |
| (238) EVANS, AMOS RAY & PATRICIA B | (759) MEGILL, MENEZES, MARGARET J |
| (278) SHARMA, GANCA CHAR & SAROJ | (760) BEZERRA MENEZES, HANS KEPLER |
| | (761) LAGANA, KATHY LYNN |
| | (762) BUCHANAN, KAREN ELIZABETH |
| | (763) MOSS, HARVEY L MOSS, JANET P |

ATHENS DR: REPLACE BRIDGE TO NORTH

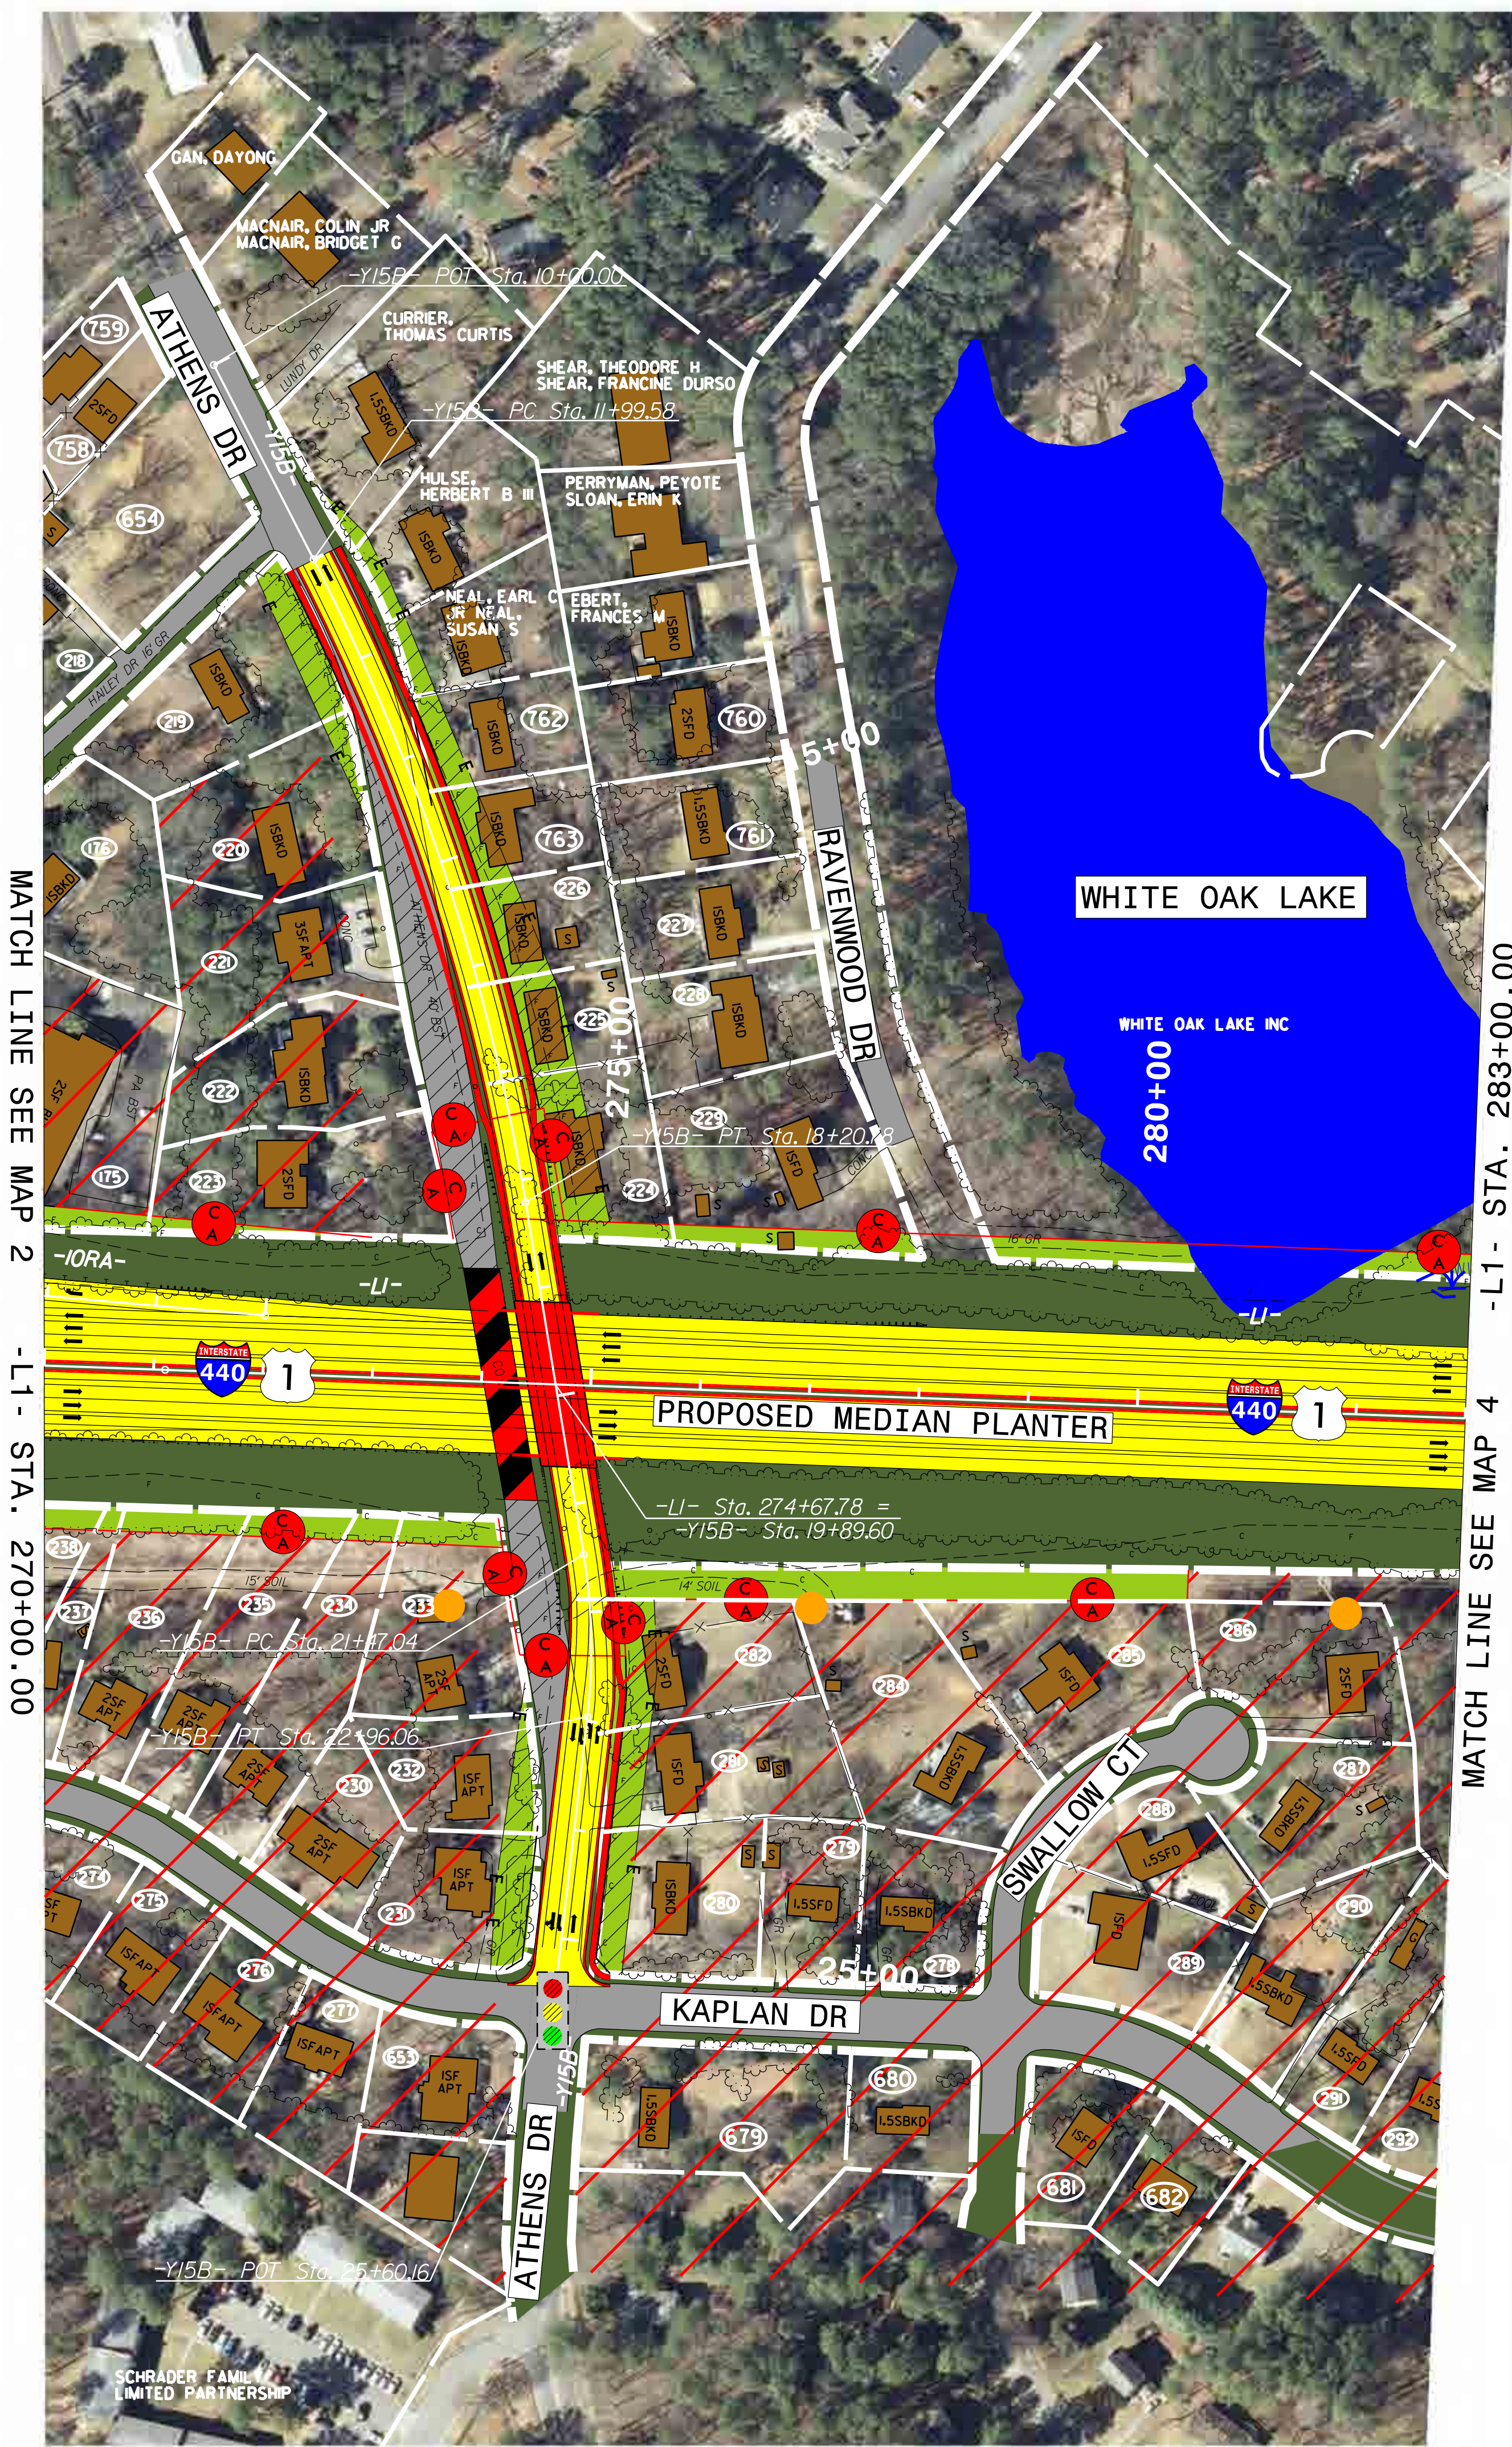

MATCH LINE SEE MAP 2 -L1- STA. 270+00.00

MATCH LINE SEE MAP 4 -L1- STA. 283+00.00