

DESIGN DATA
Functional Class. = Highway
Design Speed = 50 MPH
Max. Superelev. = 0.08

ORTHOPHOTO DATA
Aerial Photo Source = NC OneMap
Flight Date = 2010


AERIAL UTILITY
EXISTING OR NEW AERIAL UTILITIES MAY OR MAY NOT BE DEPICTED ON MAP. THE EXISTING UTILITIES MAY REMAIN, BE RELOCATED, OR REMOVED.



COMBINED PUBLIC HEARING MAP
PROJECT WBS 35869.1.2 (U-2719)
FEDERAL AID PROJECT IMSNHS-0440(10)
WAKE COUNTY
SOUTH OF WALNUT ST IN CARY TO
EAST OF WADE AVE IN RALEIGH
MAP 8 OF 8




WADE AVE WIDENING:
ALL ALTERNATIVES

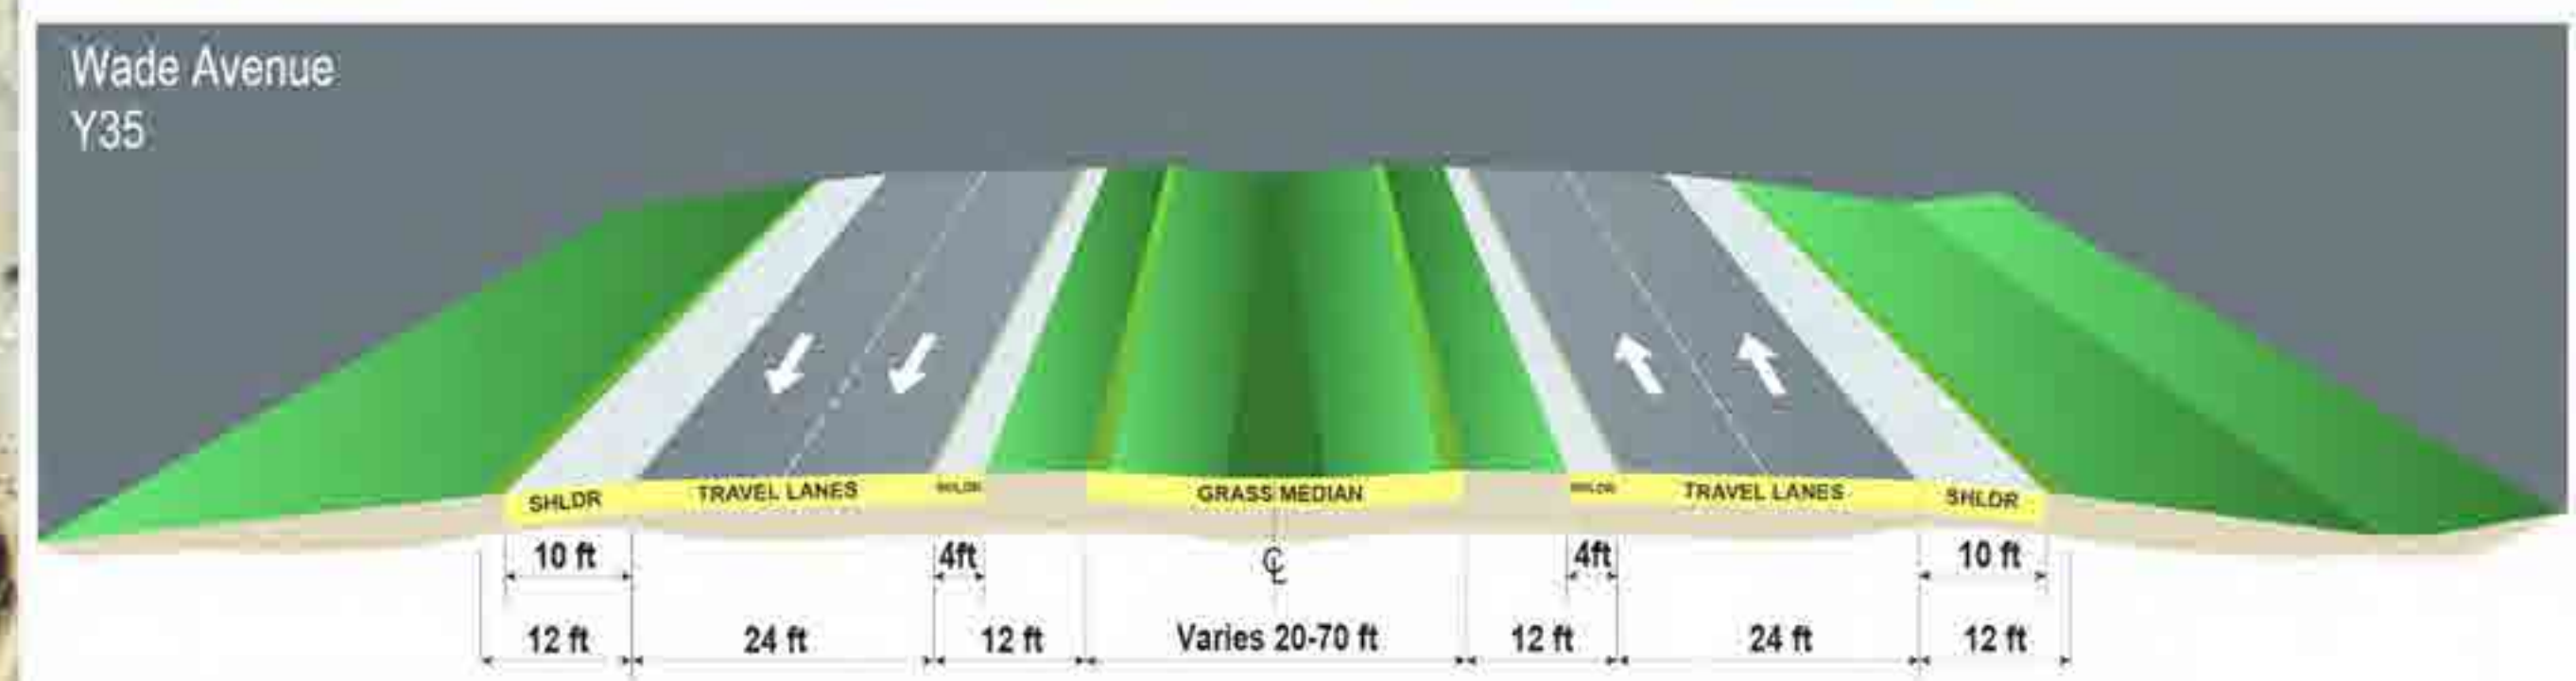

PROPERTY OWNERS

- 590 REAL ESTATE ALTERNATIVES 4 MR LLC
- 591 REAL ESTATE ALTERNATIVES PORTFOLIO
- 592 MEDLIN, BENJAMIN F HEIRS STUMMER, MARTHA COLMAN
- 593 UNITED STATES POWER SQUADRON
- 594 NORTH CAROLINA STATE OF

 

INCOMPLETE PLANS
DO NOT USE FOR R/W ACQUISITION

PRELIMINARY PLANS
DO NOT USE FOR CONSTRUCTION

LEGEND

- BUILDINGS
- EXISTING RIGHT OF WAY
- PROPOSED RIGHT OF WAY
- EXISTING ROADWAY
- EXISTING ROADWAY TO BE REMOVED
- EXISTING ROADWAY TO BE RESURFACED
- PROPOSED ROADWAY
- EXISTING STRUCTURES, ISLANDS, CURB AND GUTTER TO BE RETAINED
- LAKES, RIVERS, STREAMS AND PONDS
- PROPOSED CONTROL OF ACCESS
- 2018 PRESENT ADT
- 2038 FUTURE ADT
- PROPERTY LINES
- EXISTING TRAFFIC SIGNAL

INCOMPLETE PLANS
DO NOT USE FOR R/W ACQUISITION

PRELIMINARY PLANS
DO NOT USE FOR CONSTRUCTION

AERIAL UTILITY
EXISTING OR NEW AERIAL UTILITIES MAY OR MAY NOT BE DEPICTED ON MAP. THE EXISTING UTILITIES MAY REMAIN, BE RELOCATED, OR REMOVED.

LEGEND

- BUILDINGS
- EXISTING RIGHT OF WAY
- PROPOSED RIGHT OF WAY
- EXISTING ROADWAY
- EXISTING ROADWAY TO BE REMOVED
- EXISTING ROADWAY TO BE RESURFACED
- PROPOSED ROADWAY
- EXISTING STRUCTURES, ISLANDS, CURB AND GUTTER TO BE RETAINED
- LAKES, RIVERS, STREAMS AND PONDS
- PROPOSED CONTROL OF ACCESS
- 2018 PRESENT ADT
- 2038 FUTURE ADT
- PROPERTY LINES
- EXISTING TRAFFIC SIGNAL

DESIGN DATA
Functional Class. = Highway
Design Speed = 50 MPH
Max. Superelev. = 0.08

ORTHOPHOTO DATA
Aerial Photo Source = NC OneMap
Flight Date = 2010

