
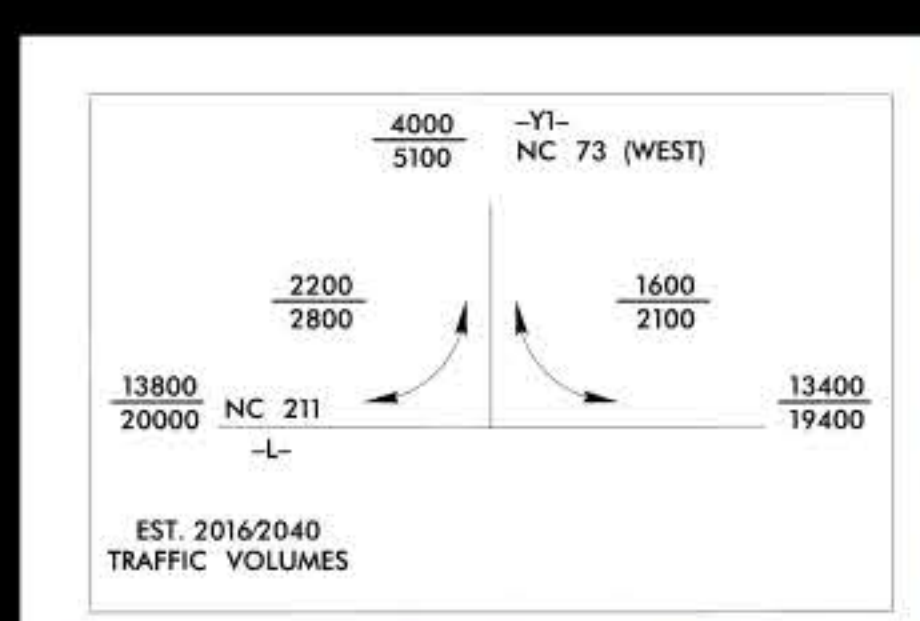



 


PUBLIC MEETING MAP
PROJECT 50218.1.1 (R-5726)

MOORE COUNTY
NC 211 FROM NC 73 IN WEST END TO SR 1241 (HOLLY GROVE SCHOOL RD)



AUGUST 2017 **ROLL 1A OF 5**

SEGMENT A1 \ SEGMENT B
DESIGN DATA
FUNCTIONAL CLASSIFICATION = URBAN MINOR ARTERIAL
DESIGN SPEED = 50 MPH /60 MPH
MAX SUPERELEV = 0.04 /0.08

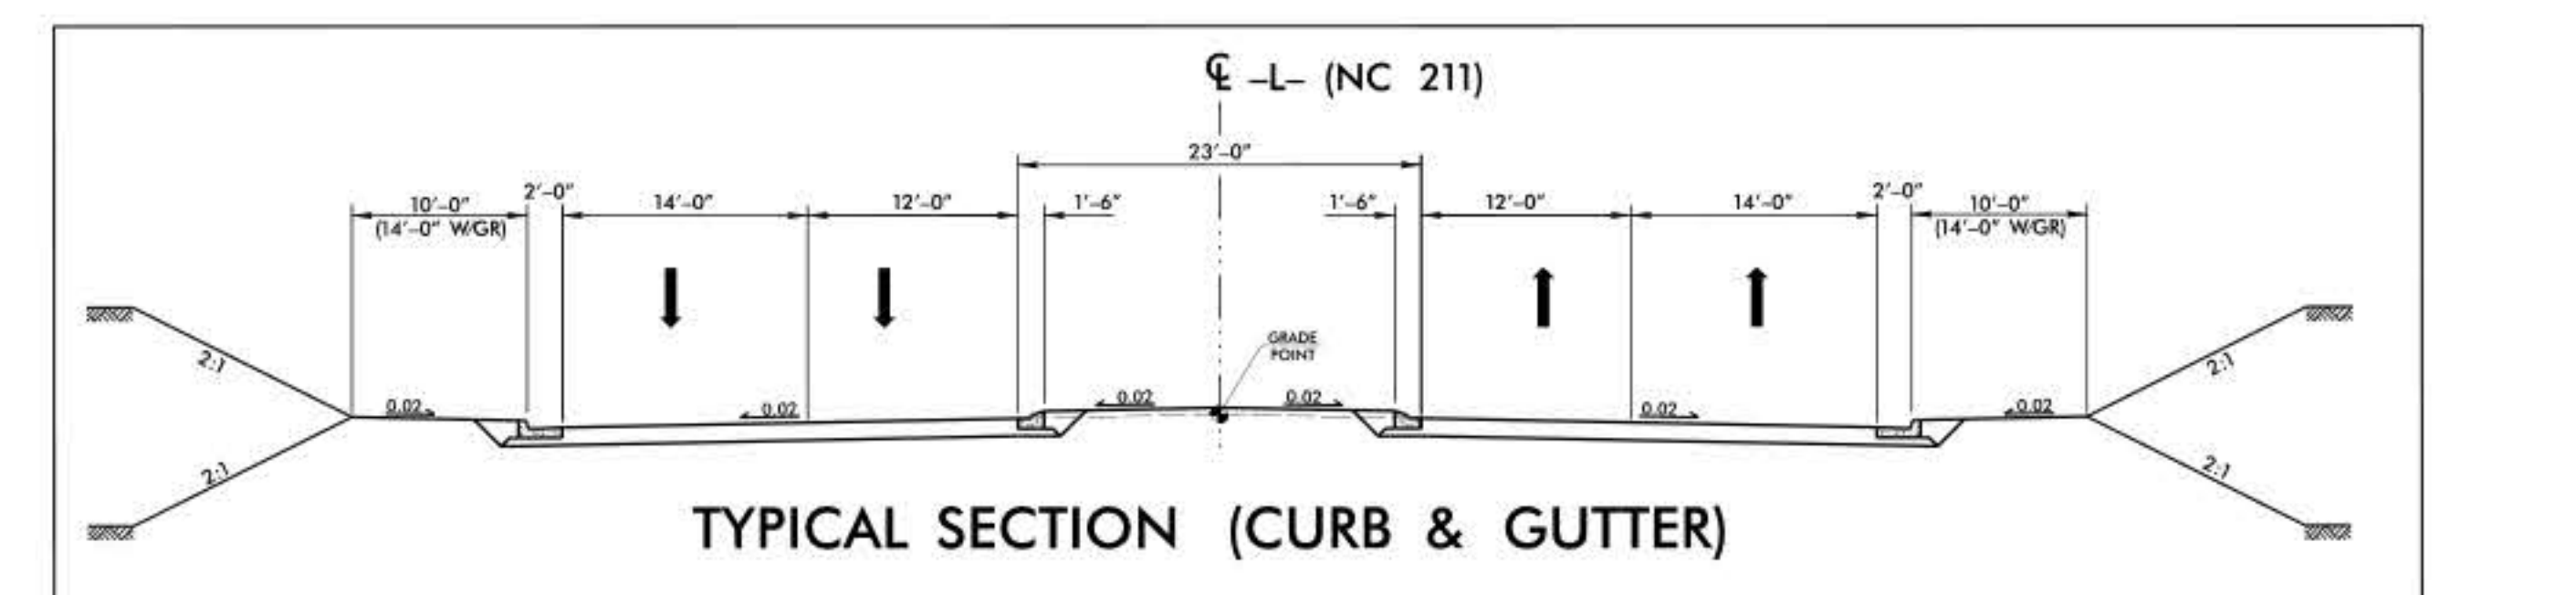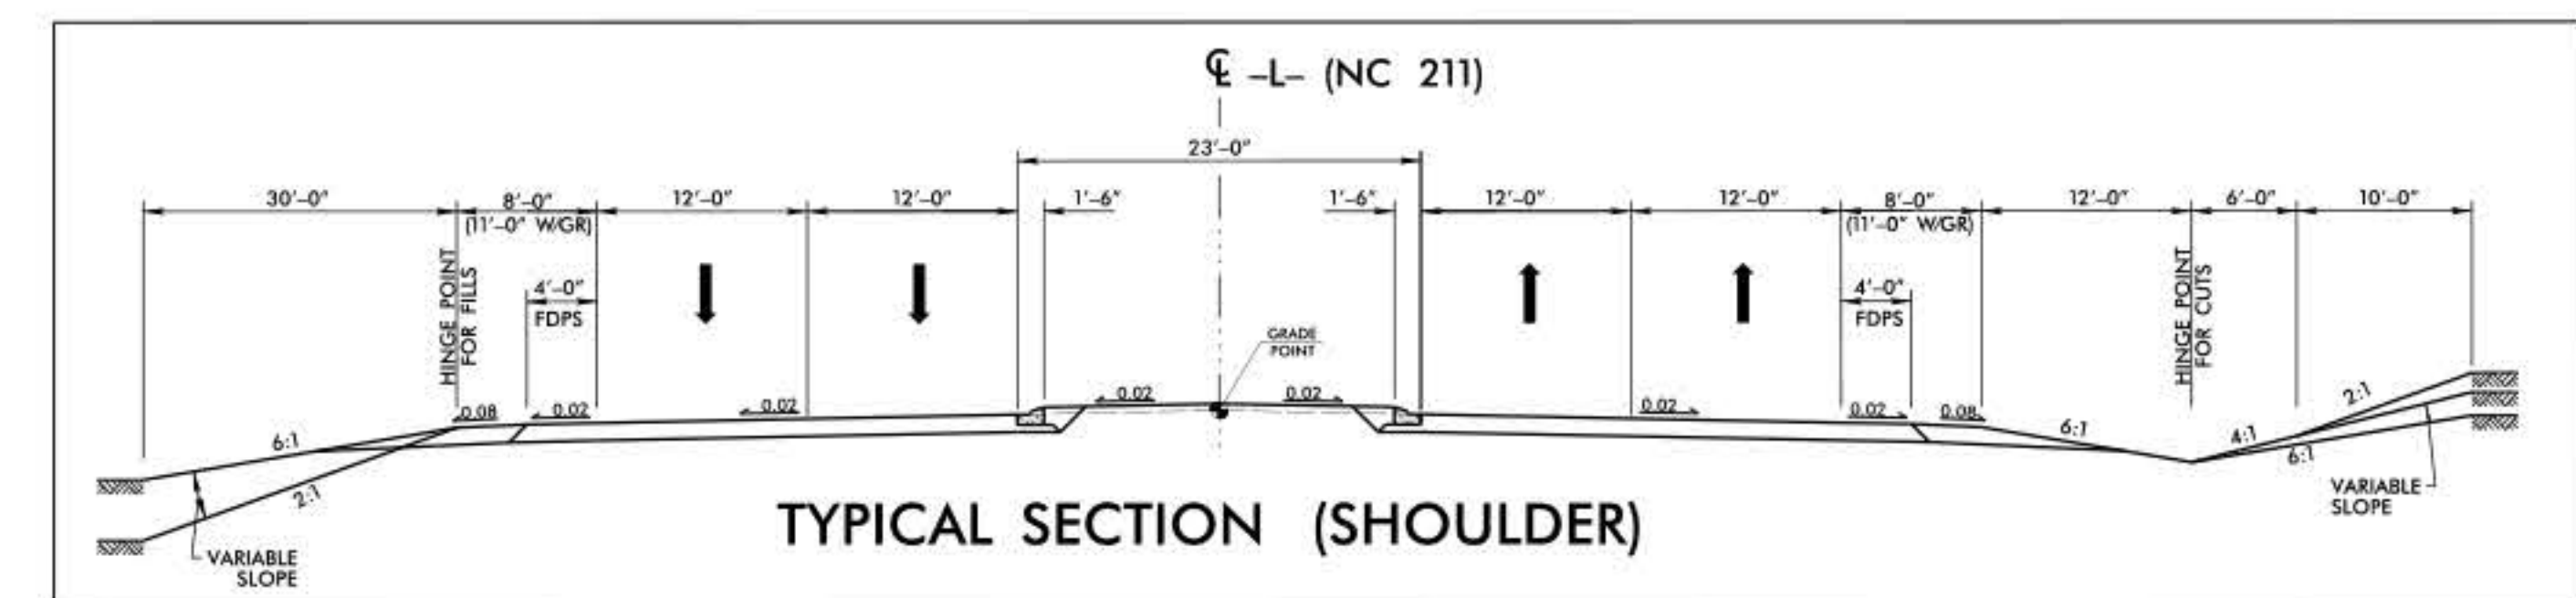

- LEGEND**
- BUILDINGS
 - EXISTING RIGHT OF WAY
 - PROPOSED RIGHT OF WAY
 - PROPOSED EASEMENTS (DRAINAGE, CONSTRUCTION, AND UTILITY)
 - EXISTING ROADWAY
 - EXISTING ROADWAY TO BE REMOVED
 - EXISTING ROADWAY TO BE RESURFACED
 - PROPOSED ROADWAY
 - PROPOSED STRUCTURES, ISLAND, CURB AND GUTTER
 - EXISTING STRUCTURES, ISLAND, CURB AND GUTTER
 - LAKES, RIVER, STREAMS AND PONDS
 - EXISTING UTILITY EASEMENT
 - RAILROAD RIGHT OF WAY
 - CEMETERIES
 - HISTORIC PROPERTY BOUNDARY
 - PRESENT ADT
 - FUTURE ADT
 - EXISTING TRAFFIC SIGNAL
 - PROPOSED TRAFFIC SIGNAL
 - WETLAND LIMITS BOUNDARY

Pls Sta 13+54.44 G = 1.50 20.3' Ls = 147.00' LT = 98.00' ST = 49.00'	Pls Sta 18+84.50 G = 2.33 43.37 (RT) D = 1.38 47.7' L = 135.00' LT = 98.00' ST = 49.00'	Pls Sta 24+00.77 G = 1.50 20.3' Ls = 147.00' LT = 98.00' ST = 49.00'	Pls Sta 26+29.47 G = 4.40 45.0' Ls = 196.00' LT = 130.71' ST = 65.37'	Pls Sta 31+55.28 G = 4.40 45.0' Ls = 196.00' LT = 130.71' ST = 65.37'	Pls Sta 36+39.57 G = 0.29 33.2' Ls = 196.00' LT = 130.71' ST = 65.37'	Pls Sta 38+35.53 G = 0.29 33.2' Ls = 196.00' LT = 130.71' ST = 65.37'	Pls Sta 40+55.52 G = 3.45 52.8' (RT) D = 1.00 18.7' Ls = 196.00' LT = 130.71' ST = 65.37'	Pls Sta 42+75.38 G = 0.29 33.2' Ls = 196.00' LT = 130.71' ST = 65.37'	Pls Sta 39+50.02 G = 0.29 33.2' Ls = 196.00' LT = 130.71' ST = 65.37'	Pls Sta 41+37.72 G = 0.29 33.2' (RT) D = 1.00 18.7' Ls = 196.00' LT = 130.71' ST = 65.37'	Pls Sta 42+75.38 G = 0.29 33.2' Ls = 196.00' LT = 130.71' ST = 65.37'	Pls Sta 52+34.99 G = 2.26 28.7' Ls = 196.00' LT = 130.68' ST = 65.34'	Pls Sta 55+56.48 G = 12.42 38.1' (LT) D = 2.29 28.0' Ls = 196.00' LT = 130.68' ST = 65.34'	Pls Sta 58+75.89 G = 2.26 28.7' Ls = 196.00' LT = 130.68' ST = 65.34'
--	--	--	---	---	---	---	--	---	---	--	---	---	---	---

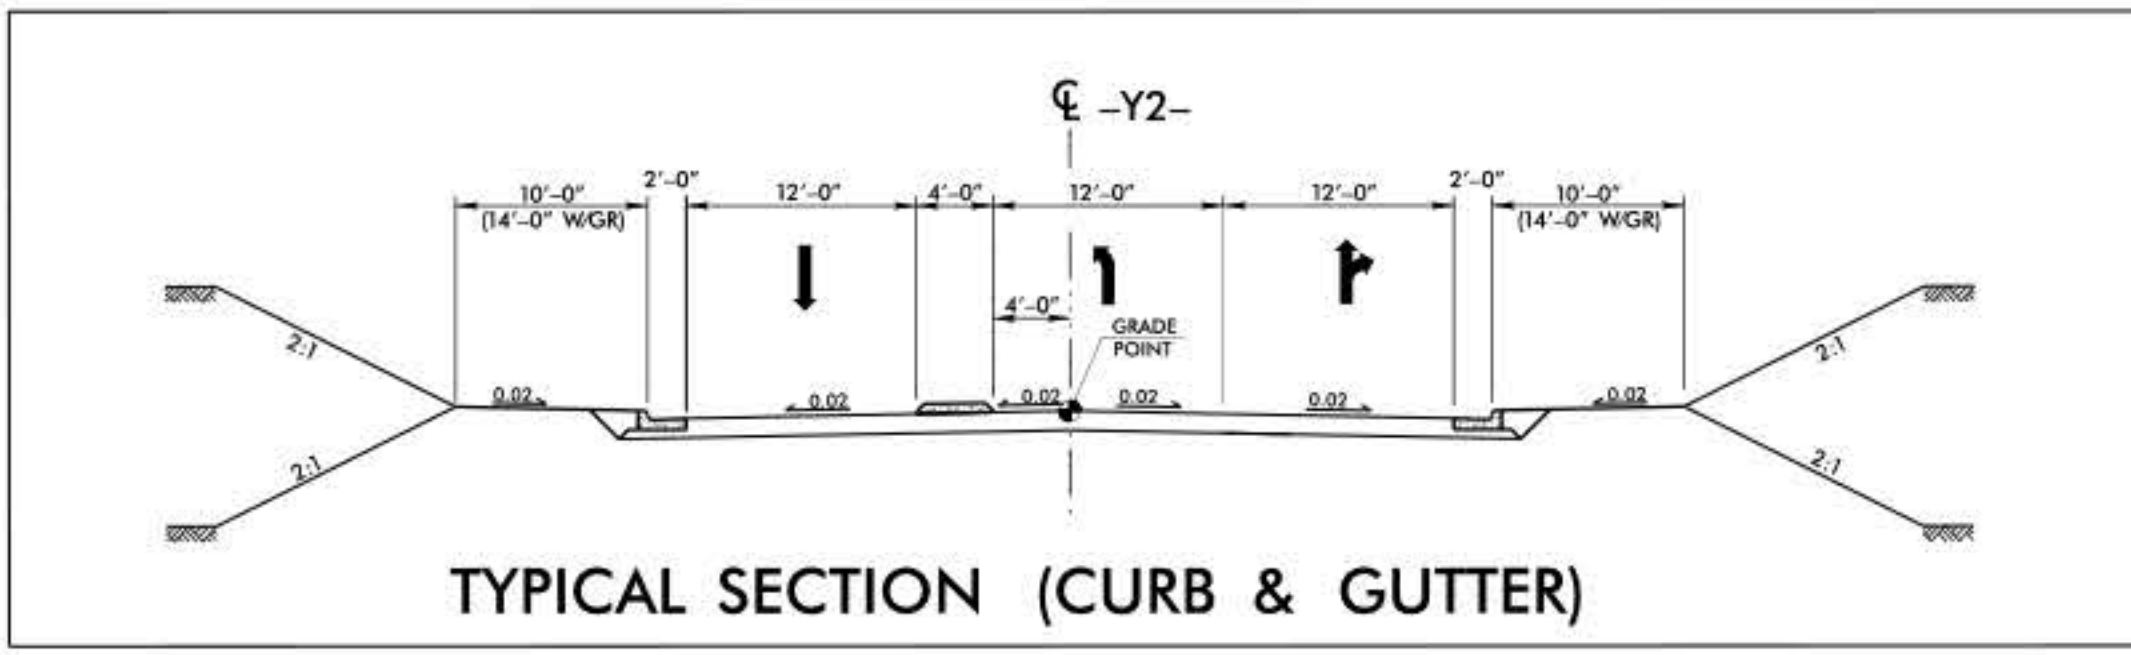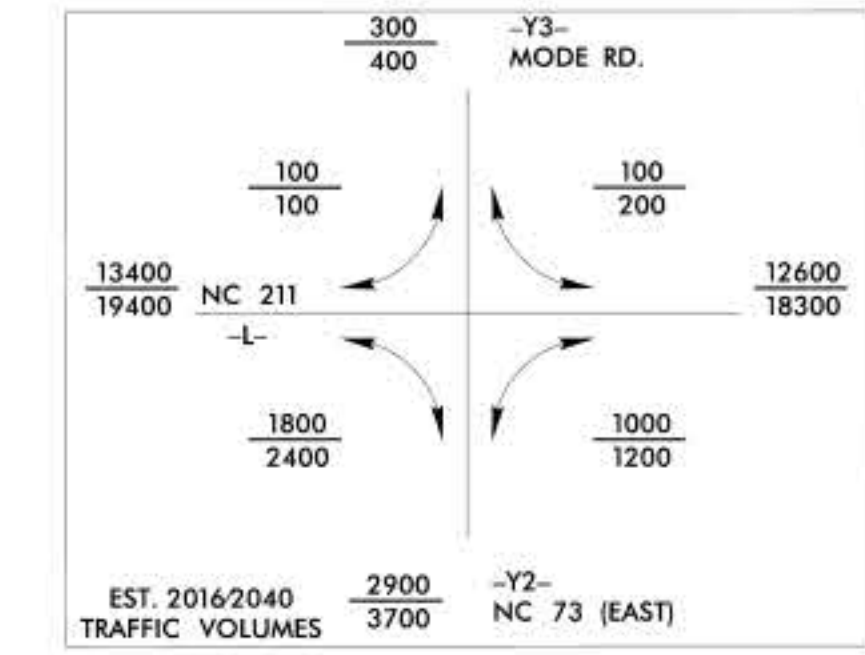

PRELIMINARY PLANS
DO NOT USE FOR CONSTRUCTION
INCOMPLETE PLANS
DO NOT USE FOR R/W ACQUISITION