

**LEGEND**

- BUILDINGS
- EXISTING RIGHT OF WAY
- PROPOSED RIGHT OF WAY
- PROPOSED EASEMENTS DRAINAGE, CONSTRUCTION, EXISTING ROADWAY
- EXISTING ROADWAY TO BE REMOVED
- EXISTING ROADWAY TO BE REIMPROVED
- PROPOSED ROADWAY
- PROPOSED STRUCTURES, ISLAND, CURB AND GUTTER
- EXISTING STRUCTURES, ISLAND, CURB AND GUTTER TO BE RETAINED
- LAKES, RIVER, STREAMS AND PONDS
- EXISTING UTILITY EASEMENT
- PROPOSED FULL CONTROL OF ACCESS
- PRESENT ADT
- FUTURE ADT
- PROPERTY LINES
- EXISTING TRAFFIC SIGNAL
- PROPOSED TRAFFIC SIGNAL

**PRELIMINARY PLANS**  
DO NOT USE FOR CONSTRUCTION

**INCOMPLETE PLANS**  
DO NOT USE FOR R/W ACQUISITION

DESIGN DATA -L-  
FUNCTIONAL CLASS = COLLECTOR/ARTERIAL  
DESIGN SPEED = 35-40 MPH  
MAX SUPERELEVATION = 4-6%

ORTHOPHOTO DATA  
FLIGHT MISSION = AL-5091  
FLIGHT DATE = 03-27-17  
NCONMAP = 12-12-17


PORT BRAGG MILITARY RESERVATION  
PUPPY CREEK PARK, LLC  
WINDMILL WOODFORD  
FUEL ZONE, LLC  
CHARLES WAGNER JR.  
BOGARDUS HOLDINGS  
SCOTT STOCKDALE  
JEFFREY TAYLOR  
BRUCE HASLE  
BRETT ROTHER  
LEO FLUETT  
THOMAS FREELING  
RENEE ALLEN  
INDIA RIVES

FREDRICK BASS  
EDWARD THOMAS  
JAMES BRATCHER  
JOHN BEACH  
ANTHONY HOUZON  
JIM HOBBS  
CHRISTOPHER WEISS  
AUSTIN J. TROTT  
YOGA PECUÑA-FRANCISCO  
MICHELLE HANNEY

UTILITY INFORMATION:  
TO PROVIDE GREATER VISUAL CLARITY, EXISTING AND PROPOSED UTILITIES ARE NOT SHOWN ON THESE MAPS OR ON OTHER DISPLAYS. THE DESIGNS SHOWN ON THESE MAPS ARE FUNCTIONAL AND ARE SUBJECT TO CHANGE.


IMPACTS AND DRIVEWAY TIES:  
LIMITS OF CONSTRUCTION AND THEIR IMPACTS SHOWN ON THIS MEETING MAP ARE BASED OFF OF FUNCTIONAL DESIGN AND LEGAL GROUND SURVEYS. DURING THE FINAL DESIGN STAGE, DESIGNERS WILL ATTEMPT TO MINIMIZE IMPACTS WHERE FEASIBLE. LOCATIONS WILL ALSO BE DETERMINED DURING FINAL DESIGN USING FINAL SURVEYS.

NOTES:  
FULL CONTROL OF ACCESS IS DEFINED AS A CONNECTION TO A FACILITY PROVIDED ONLY VIA RAMP AT INTERCHANGES. ALL CROSS-STREETS ARE GRADE-SEPARATED. NO PRIVATE DRIVEWAY CONNECTIONS ALLOWED.

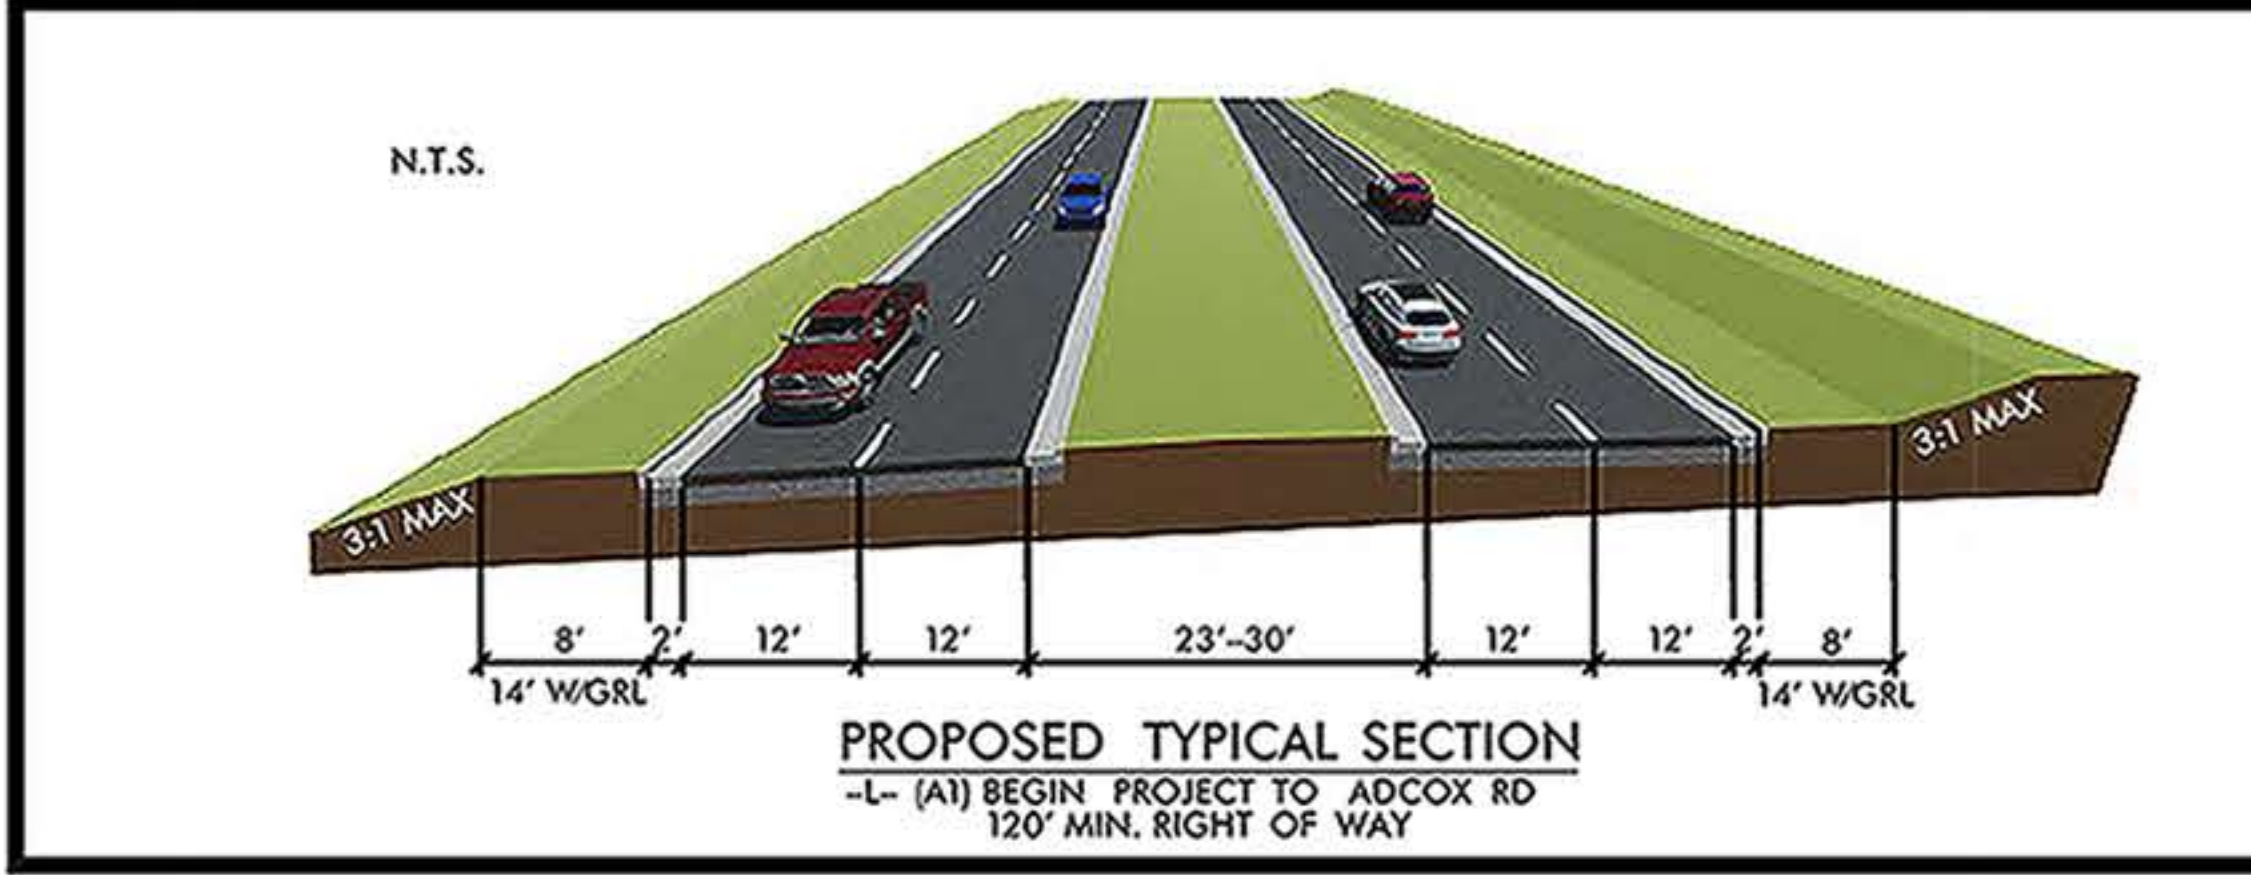

**DESIGN PUBLIC MEETING MAP**  
**PROJECT 51078.1.1/46285.1.1 (U-5753/U-5858)**  
**HOKE COUNTY**  
**FROM PLANK RD ALONG WAYSIDE RD/  
LINDSAY RD TO ROCKFISH RD**

Sheet 3 of 3

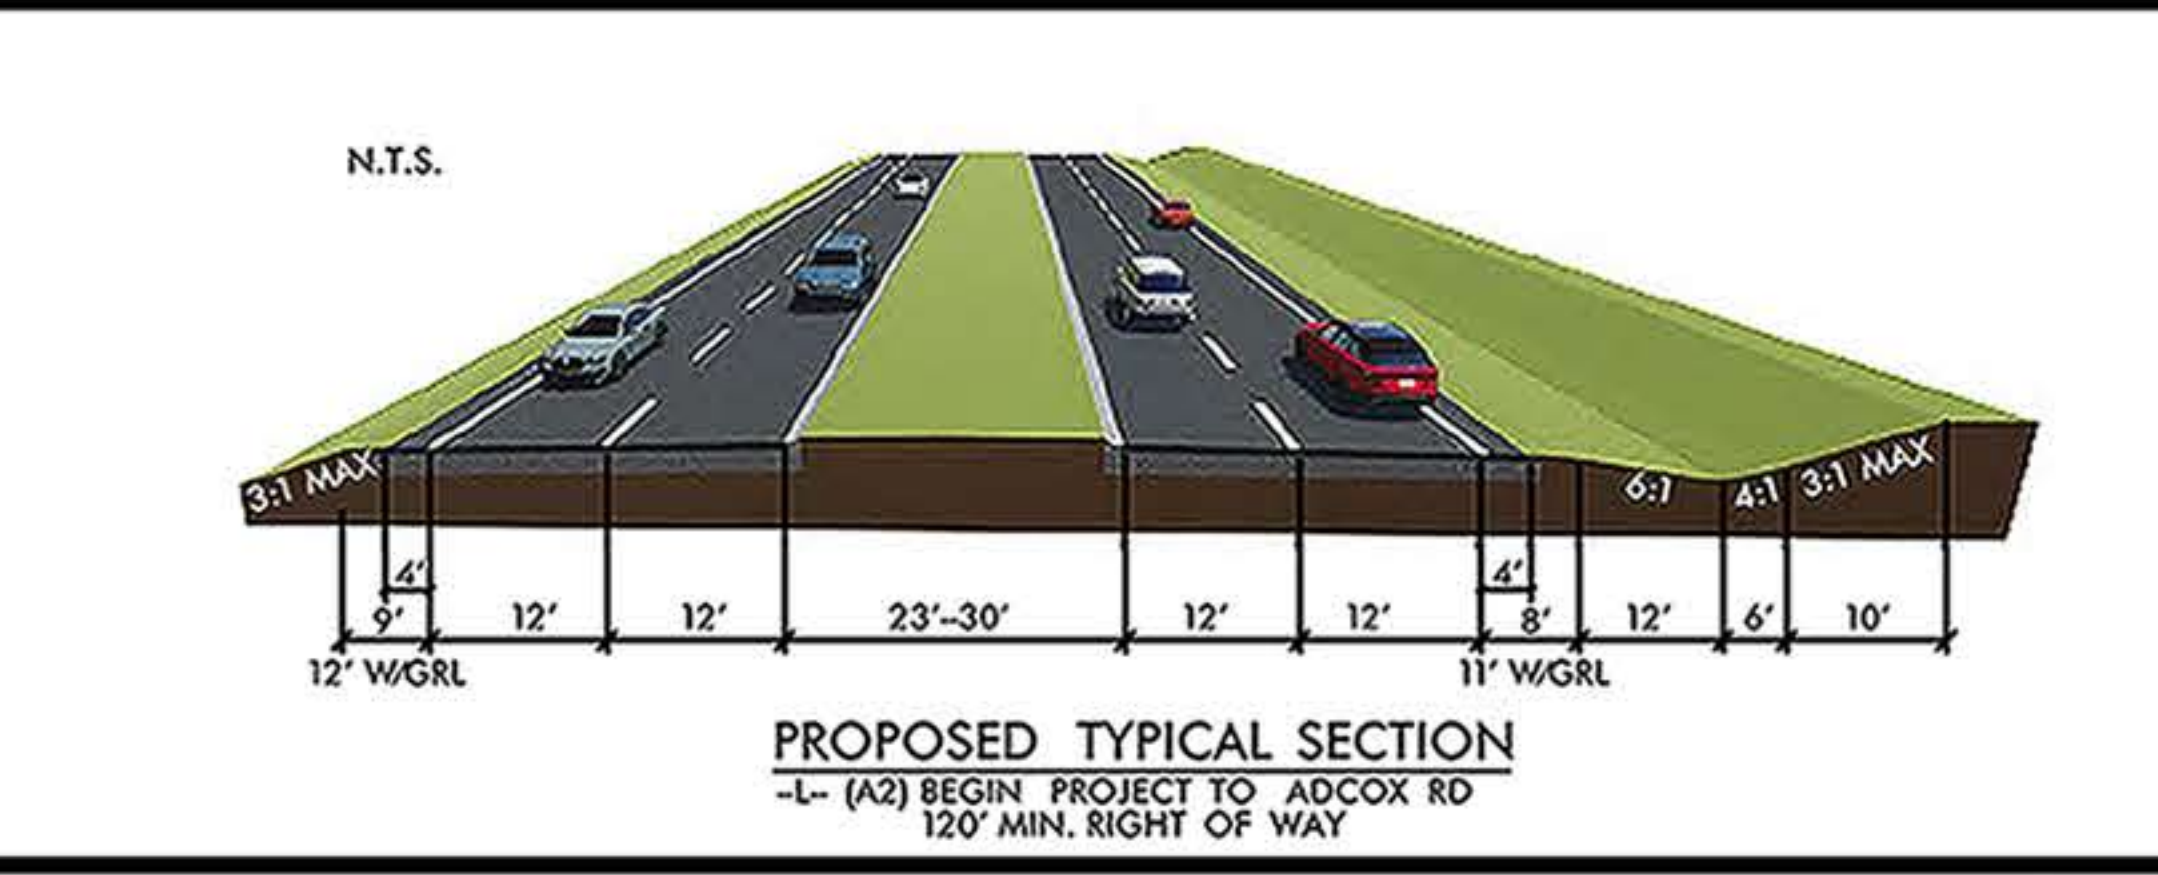

|                          |                                   |                                 |                            |
|--------------------------|-----------------------------------|---------------------------------|----------------------------|
| 78. CLYTON GADGE         | 92. LAND DEVELOPMENT & MANAGEMENT | 106. ELEANOR THOMAS             | 120. JANET HEDGECOCK       |
| 79. MICHAEL SWEENEY      | 93. CARLETON GOSDOL               | 107. VINCENT WEST               | 121. SEAN WALKER           |
| 80. DANIEL WASHINGTON    | 94. GARDUNA TELEPHONE             | 108. JAMES SANDERS              | 122. LUMBER RIVER ELECTRIC |
| 81. EMC MORTGAGE CORP    | 95. HAROLD KIDD                   | 109. JAMES SANDERS              | 123. LEON THOMAS           |
| 82. FREDY TAVARES        | 96. WILLIAM LINDSAY               | 110. JAMES SANDERS              | 124. BROOKWOOD WATER CORP  |
| 83. CHINA PROPERTIES LLC | 97. TRINA RIDGE TRUST             | 111. WARHAM MCCORD/DOODAR       | 125. JACK SAWYER           |
| 84. ANTHONY WILLIAMS     | 98. WILLIAM LINDSAY               | 112. JAMES SANDERS              | 126. CARL SHREY            |
| 85. BARBARA MCCHONE      | 99. GARDUNA TELEPHONE             | 113. BARRY SETTE                | 127. ROBERT WOOTEN         |
| 86. ANITA GADGE          | 100. CAROL POWELL                 | 114. AMERICAN TOWER (BASEMENTS) | 128. RONALD BUS            |
| 87. RONNIE HOLLIDAY      | 101. ANNE QUISHI                  | 115. WILLIAM SCOTT              | 129. TODD SASSON           |
| 88. STEVEN GAMBLE        | 102. ANNE QUISHI                  | 116. JAMES WRIGHT               | 130. DAVID LEE             |
| 89. LUCILLE ROBINSON     | 103. HAROLD KIDD                  | 117. WILLIAM WRIGHT             | 131. JUDY DIBACCO          |
| 90. JESUS TRAD           | 104. RAYMOND CHRISTIAN FELLOWSHIP | 118. WARREN BOUTER/BLACK        | 132. SHADY LAKE INC        |
| 91. JESUS TRAD           | 105. ANNE QUISHI                  | 119. SEAN WALKER                |                            |

