

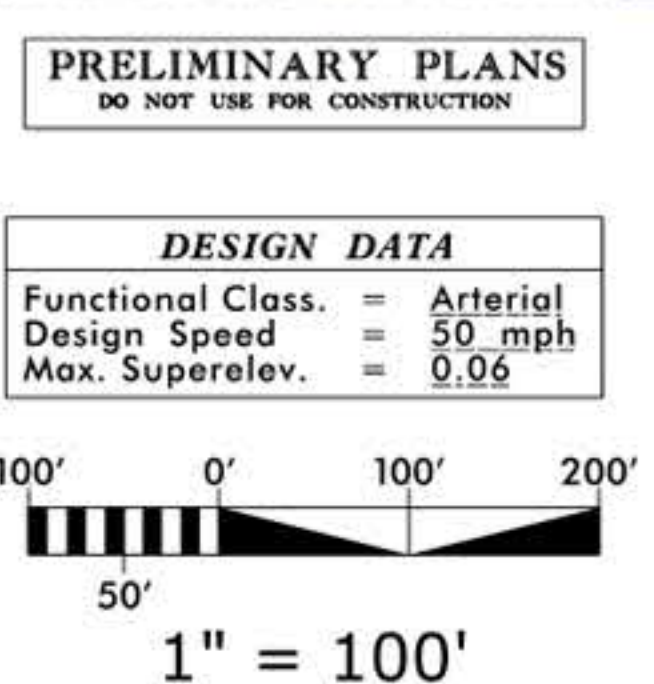


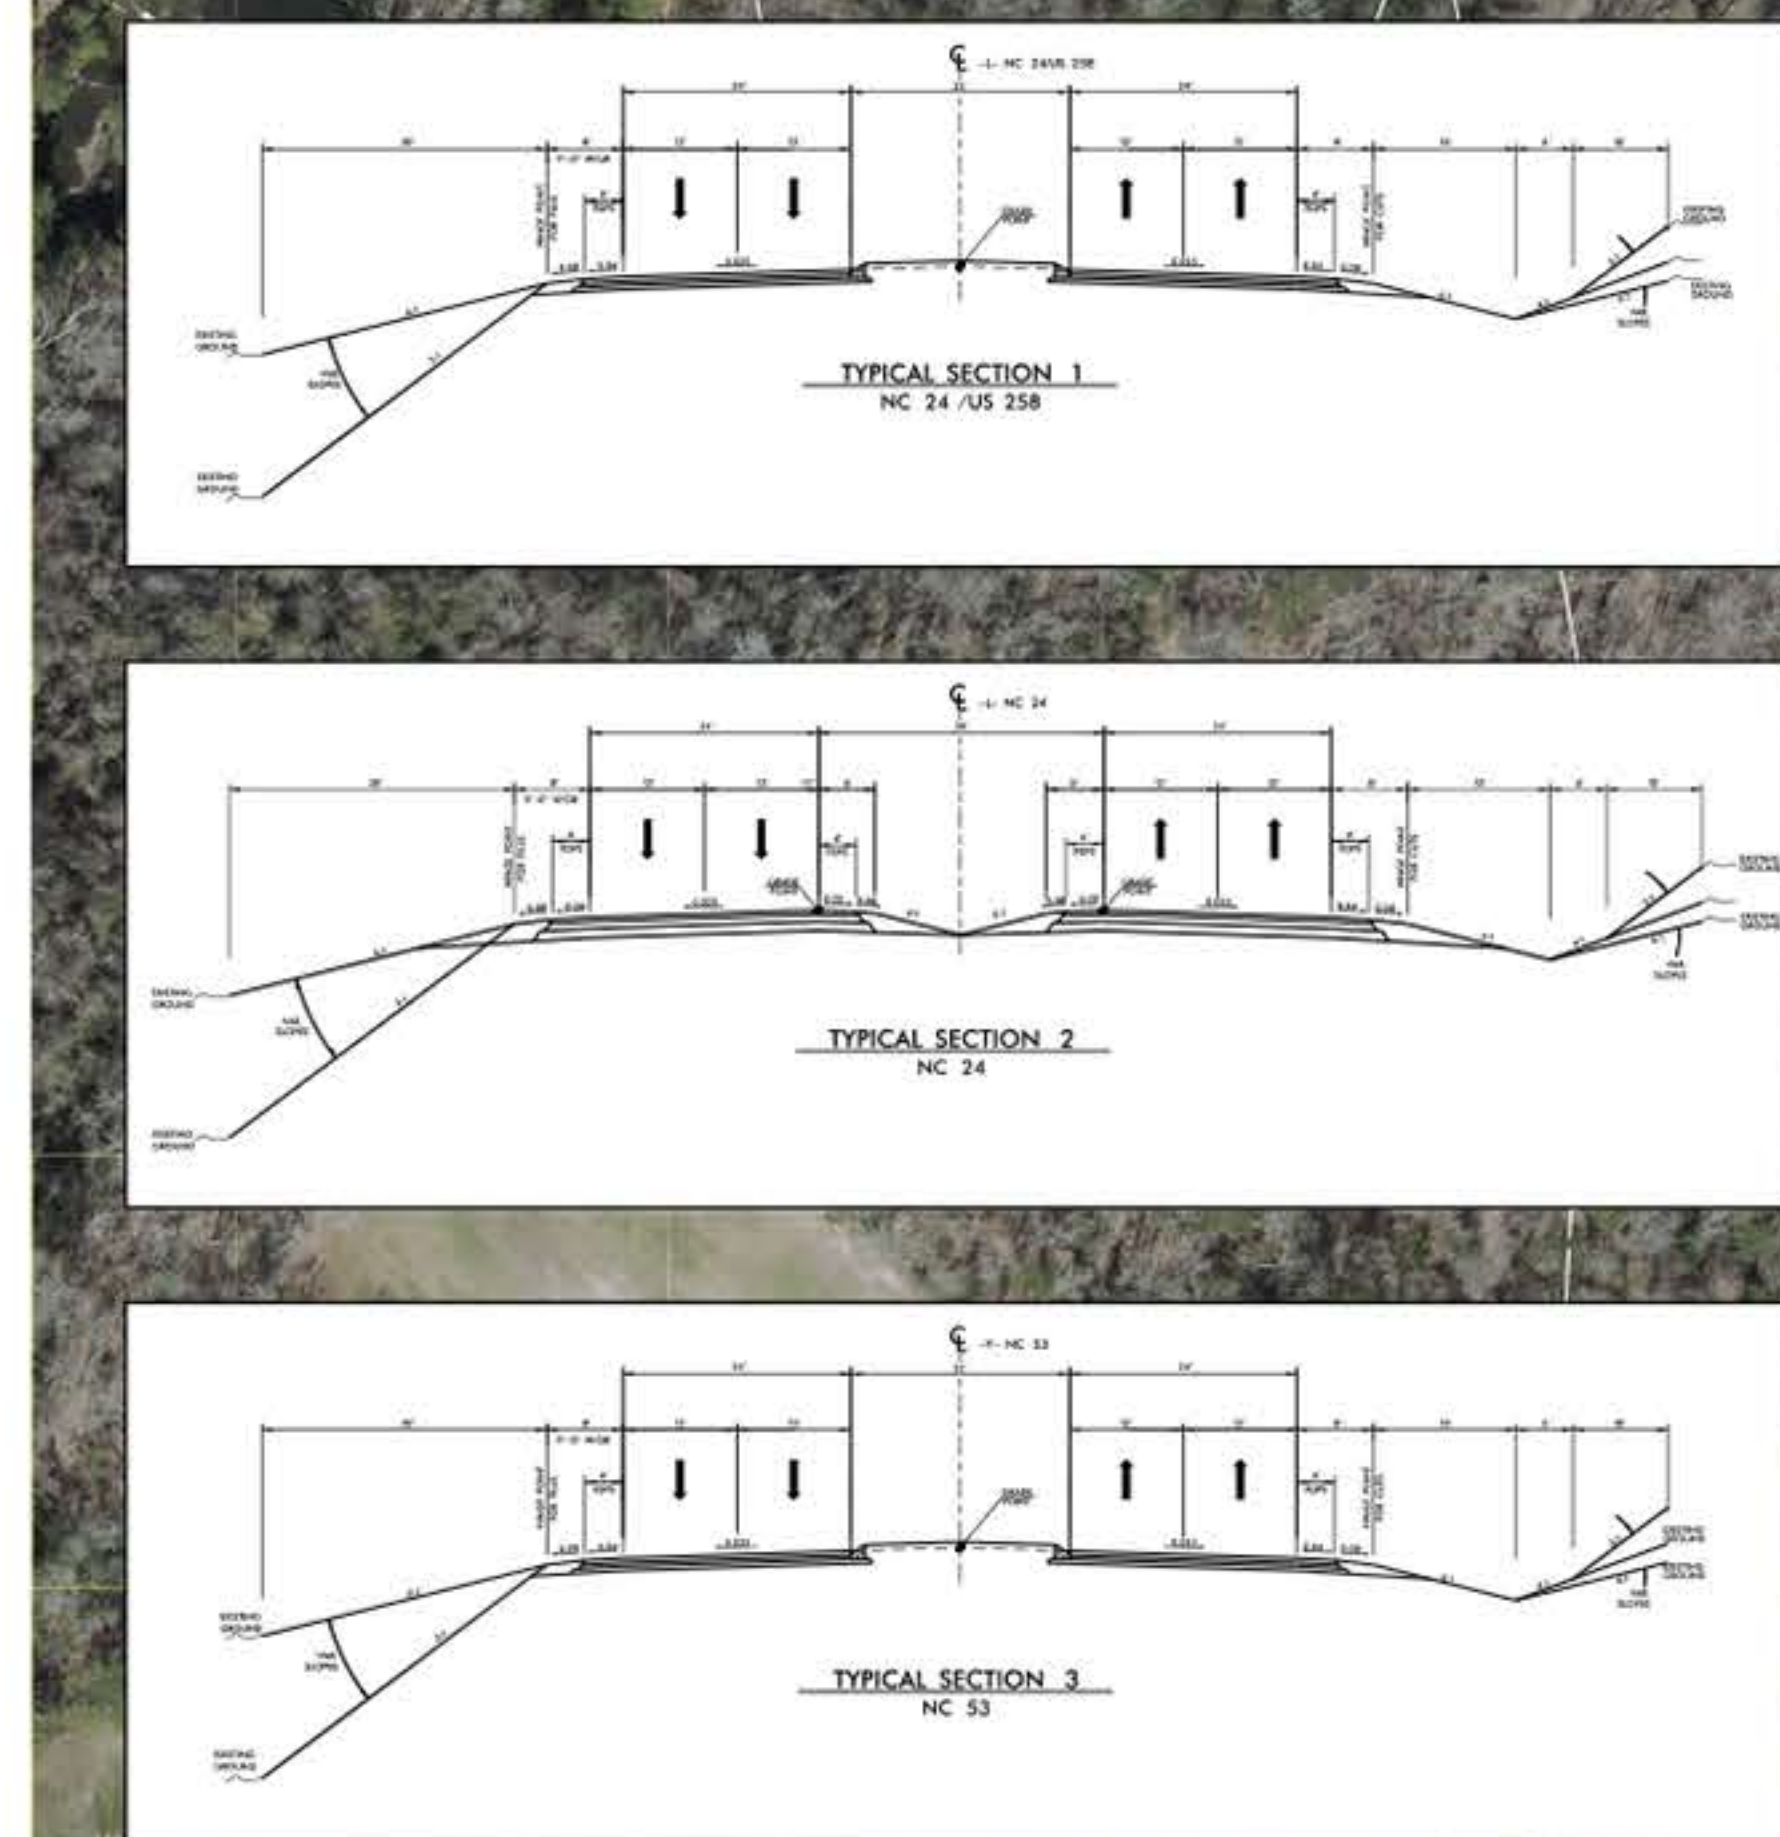

ORTHOPHOTOGRAPHY DATE: FEB 20, 2012

DESIGN PUBLIC MEETING MAP
PROJECT 50116.1FS1 (U-5716)
F.A. PROJECT NHPP-0024(068)
ONSLOW COUNTY
RECONFIGURATION OF INTERSECTION
AT NC 24/US258 AND NC 53
IN JACKSONVILLE, NC
APRIL 2017 **ROLL 1 OF 1** **U-5716**

ORTHOPHOTOGRAPHY DATE: FEB 20, 2012

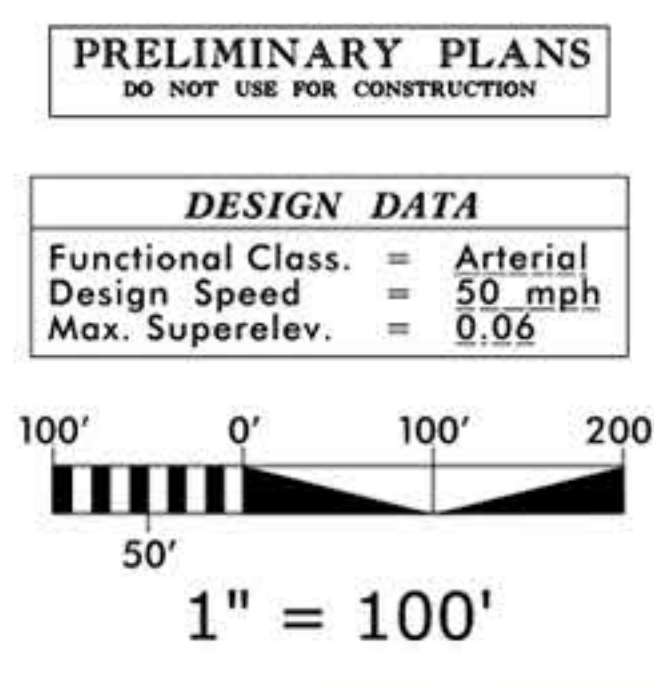

NC 53 BRIDGE
(ALTERNATIVE 3)