




PUBLIC MEETING MAP
 TIP PROJECT No. P-5709
GUILFORD COUNTY
FRANKLIN BOULEVARD GRADE SEPARATION
AND O'FERRELL STREET AT-GRADE RAIL
CROSSING CLOSURE



ROLL 1 OF 1

NOVEMBER 2019

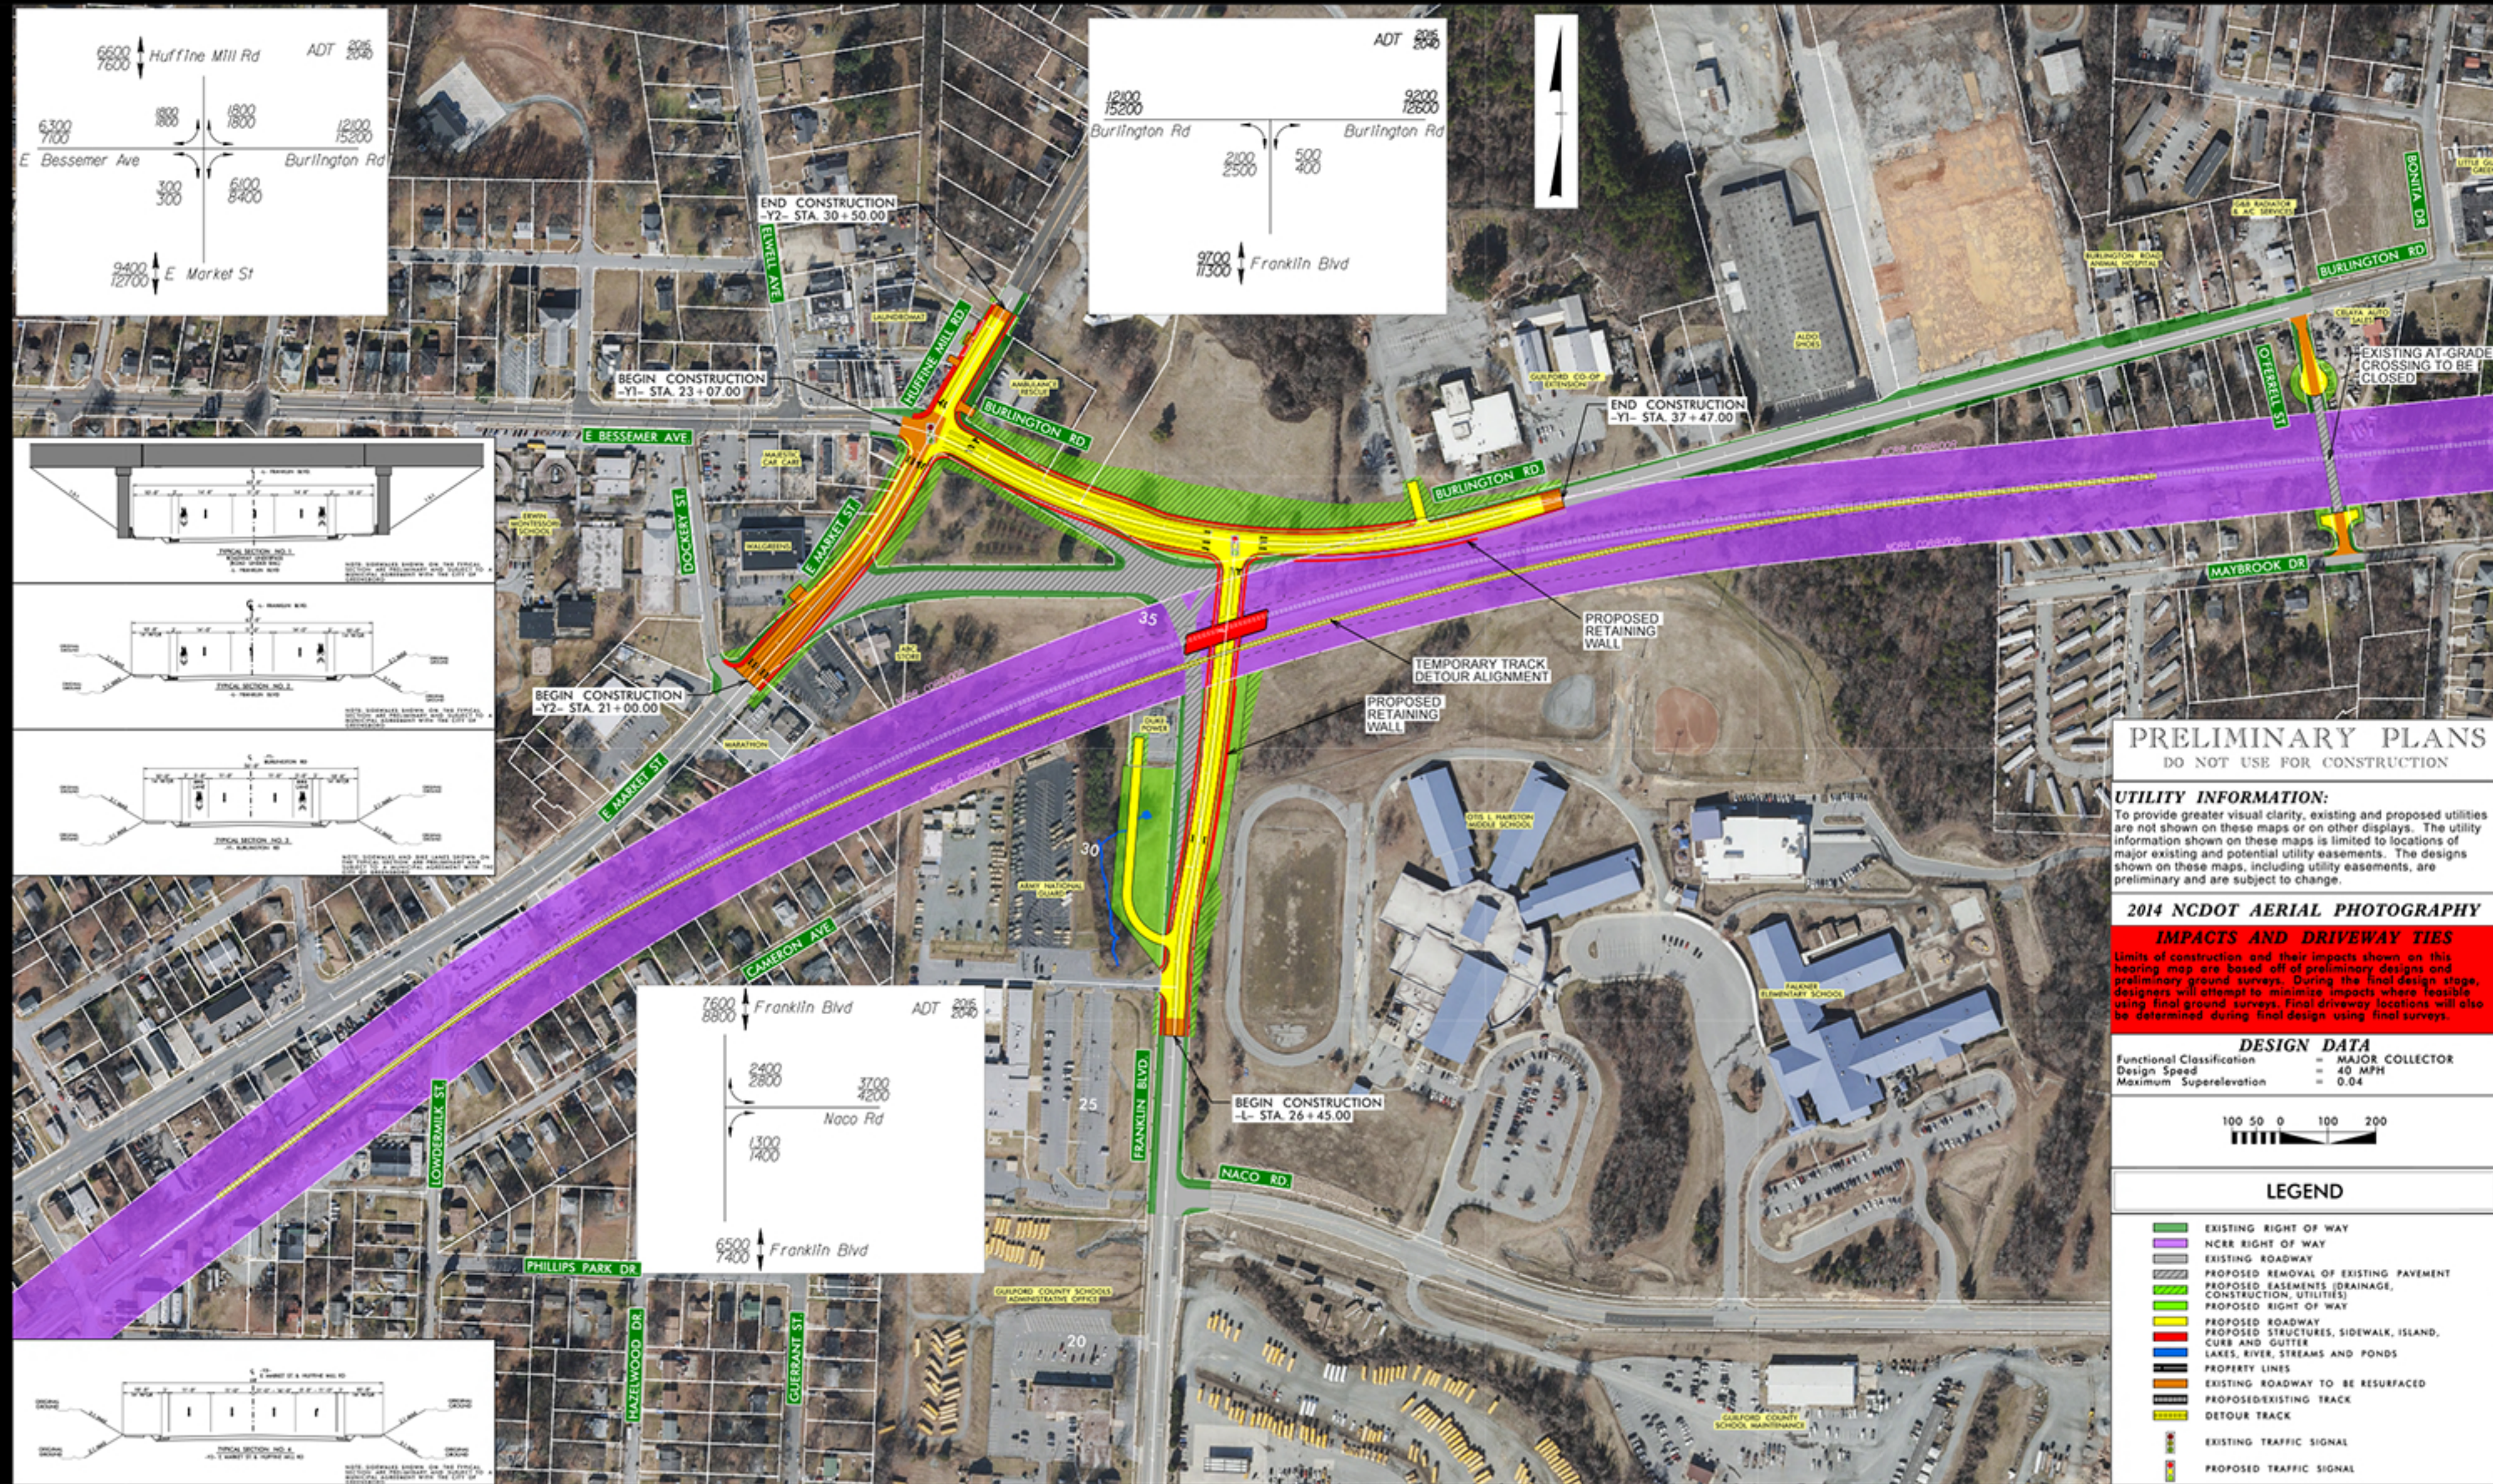

PUBLIC MEETING MAP
 TIP PROJECT No. P-5709
GUILFORD COUNTY
FRANKLIN BOULEVARD GRADE SEPARATION
AND O'FERRELL STREET AT-GRADE RAIL
CROSSING CLOSURE



ROLL 1 OF 1

NOVEMBER 2019