


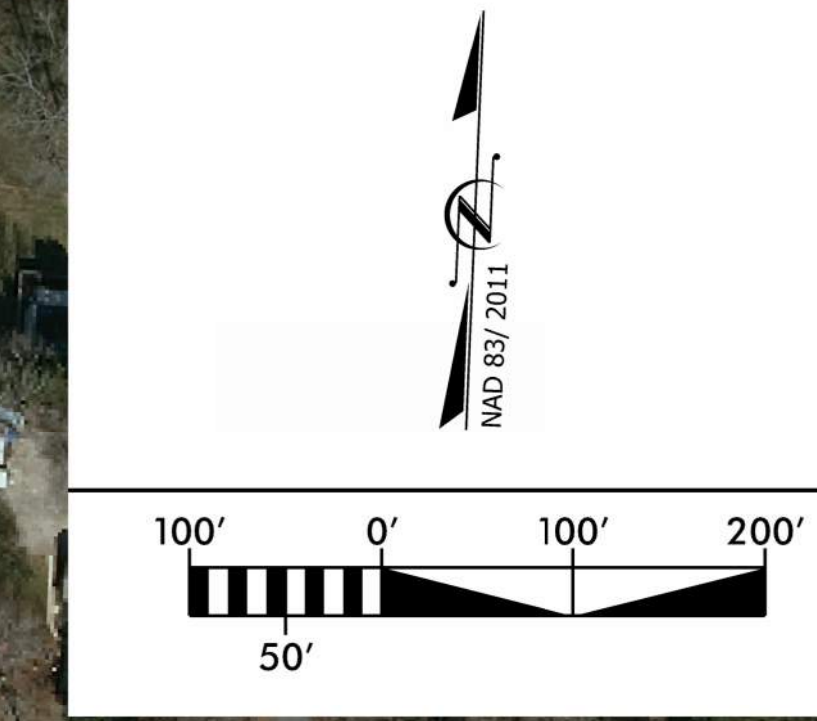
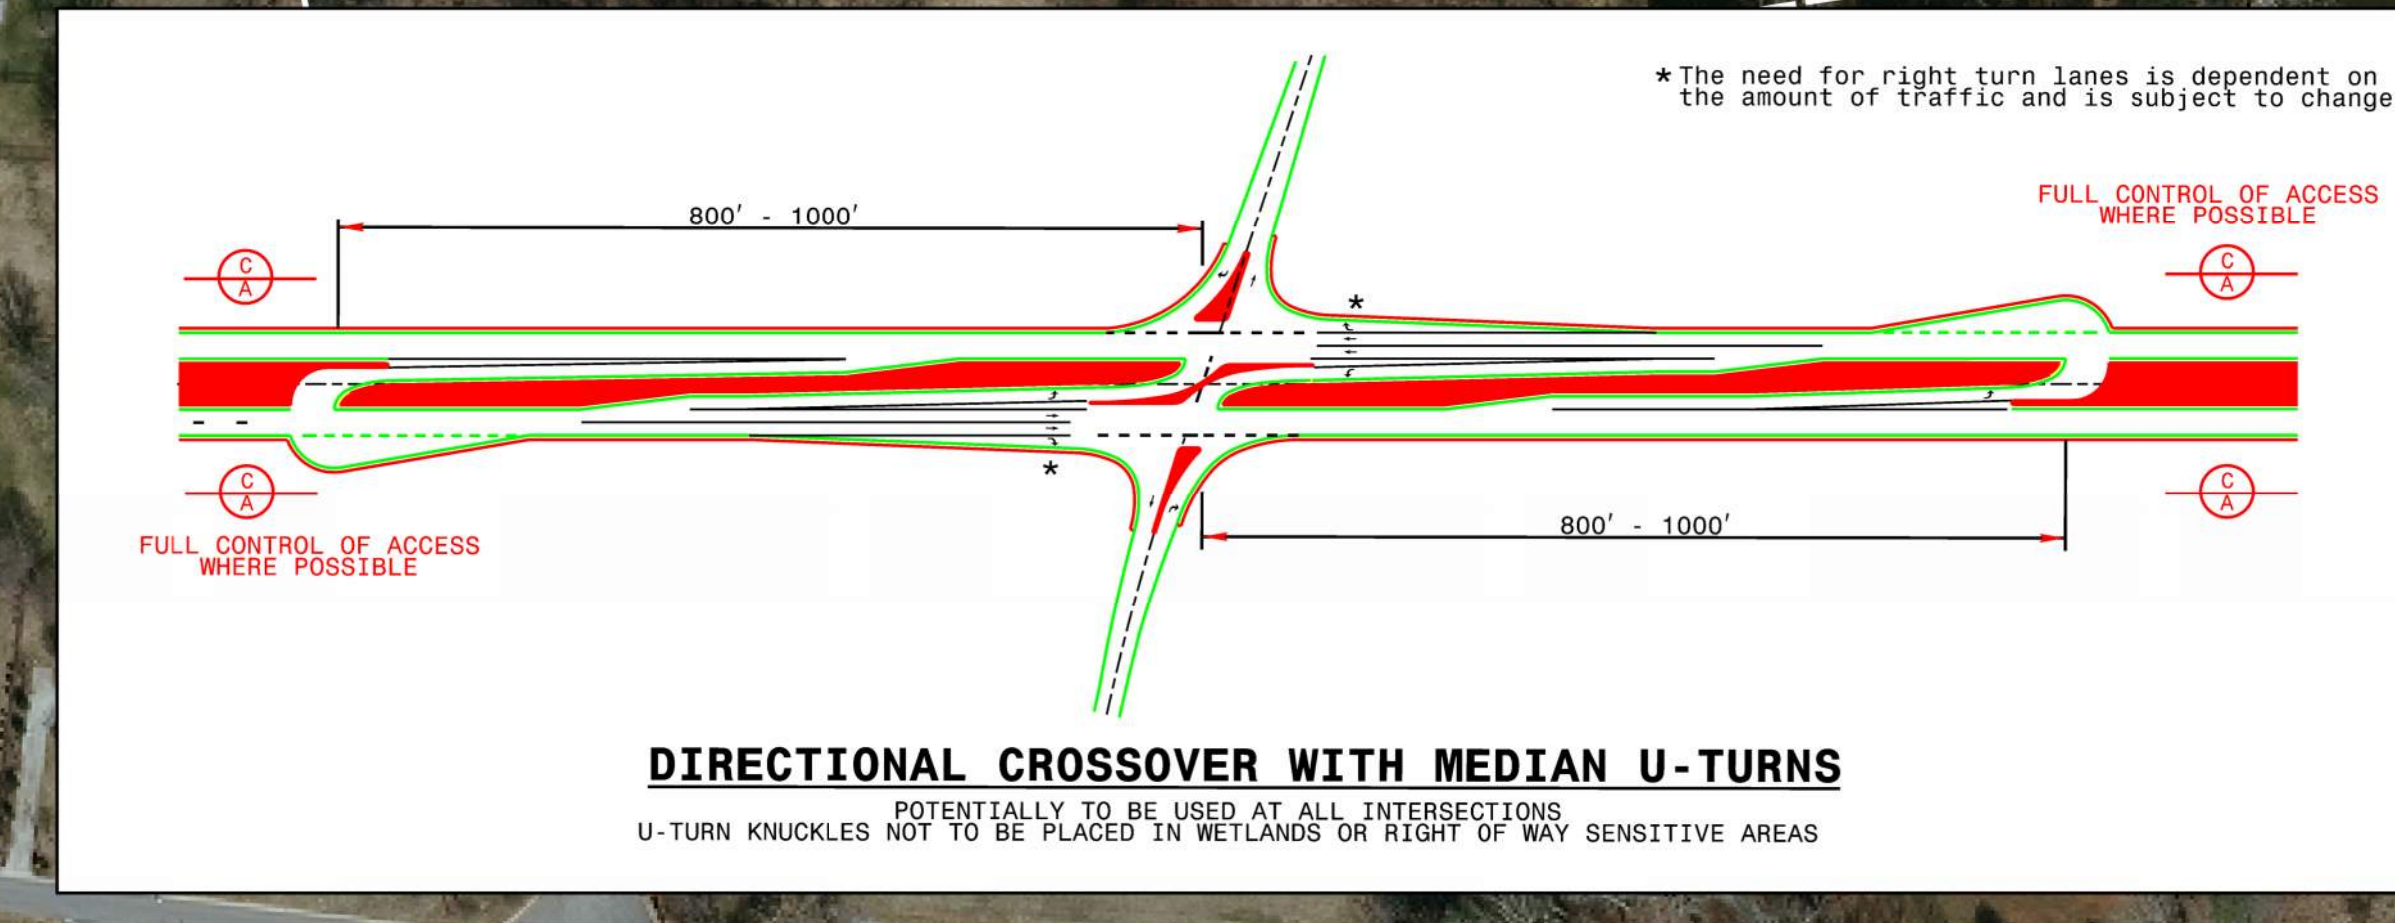
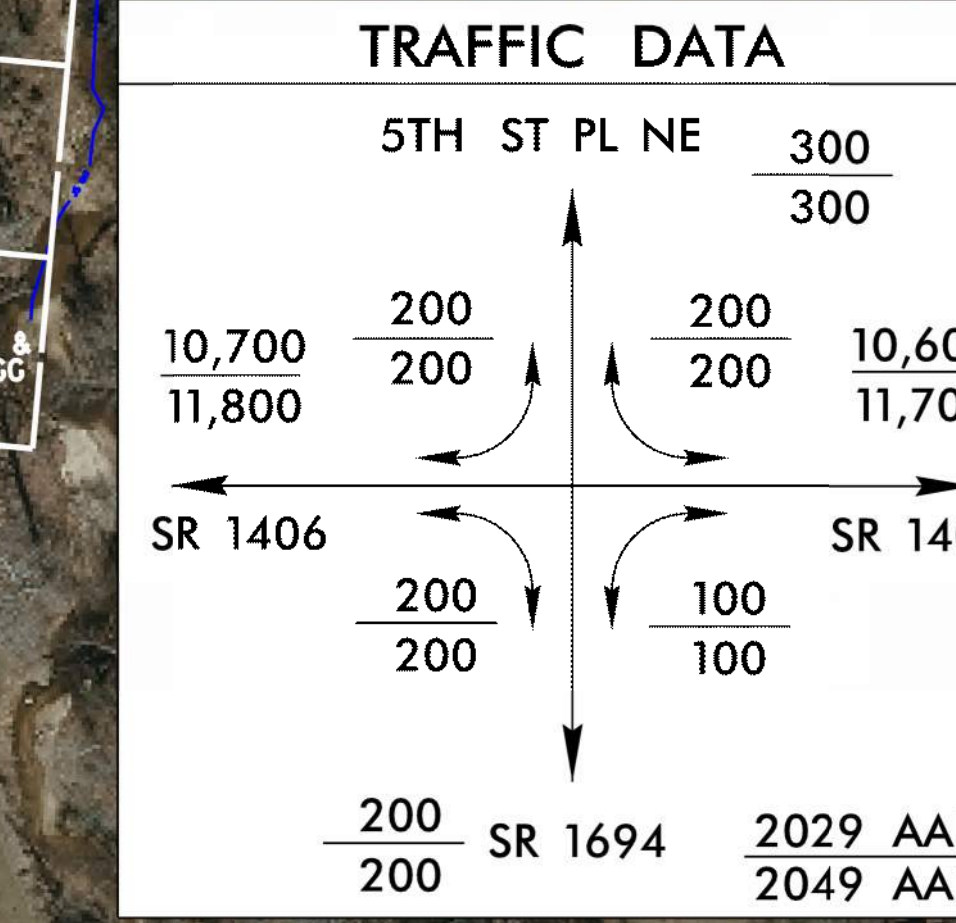
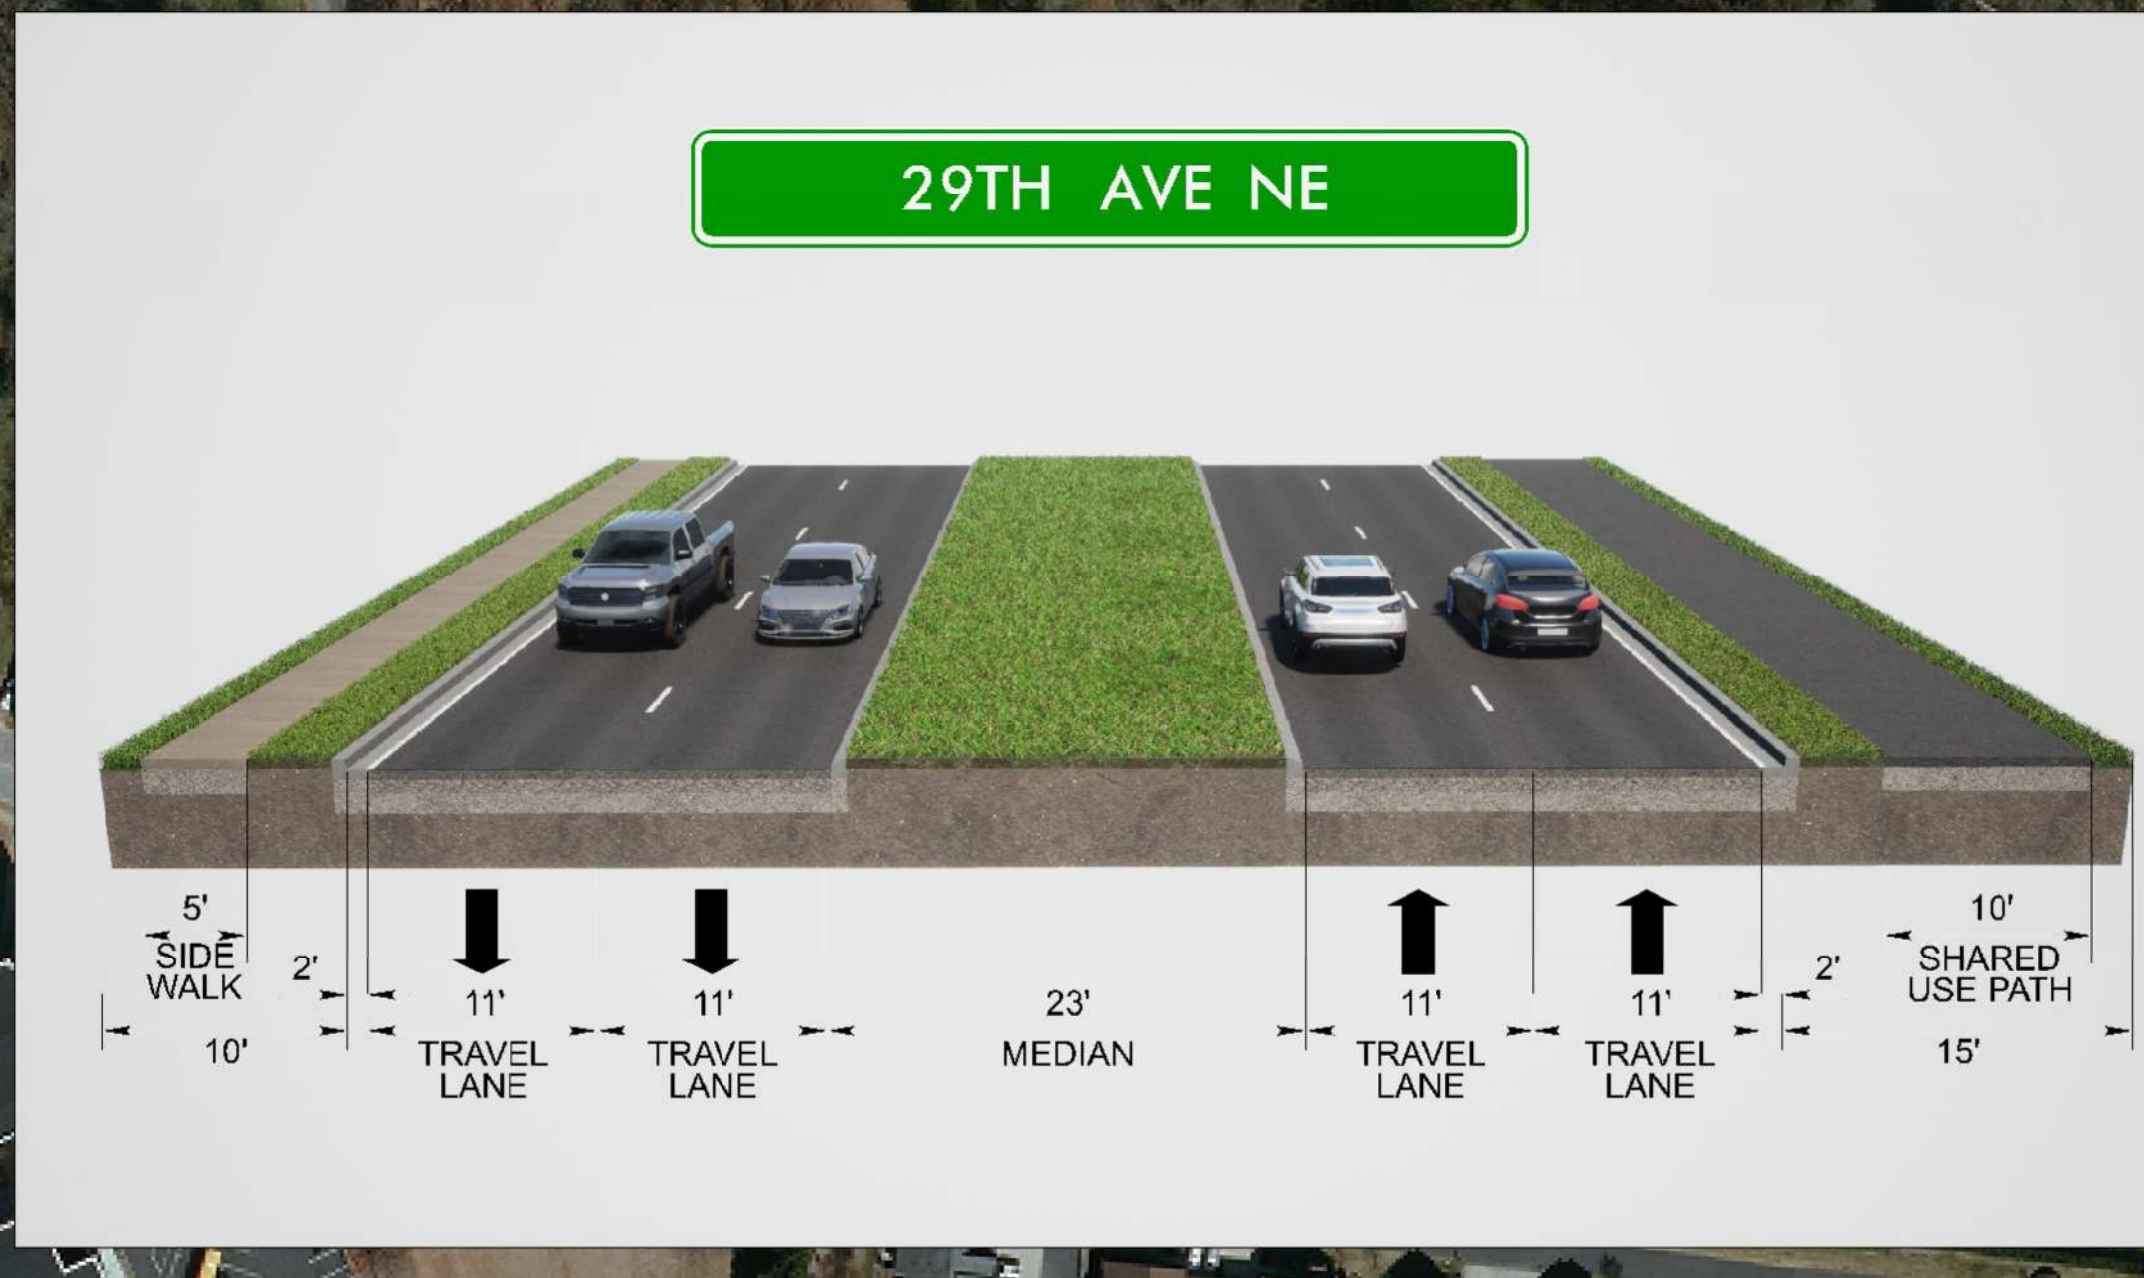
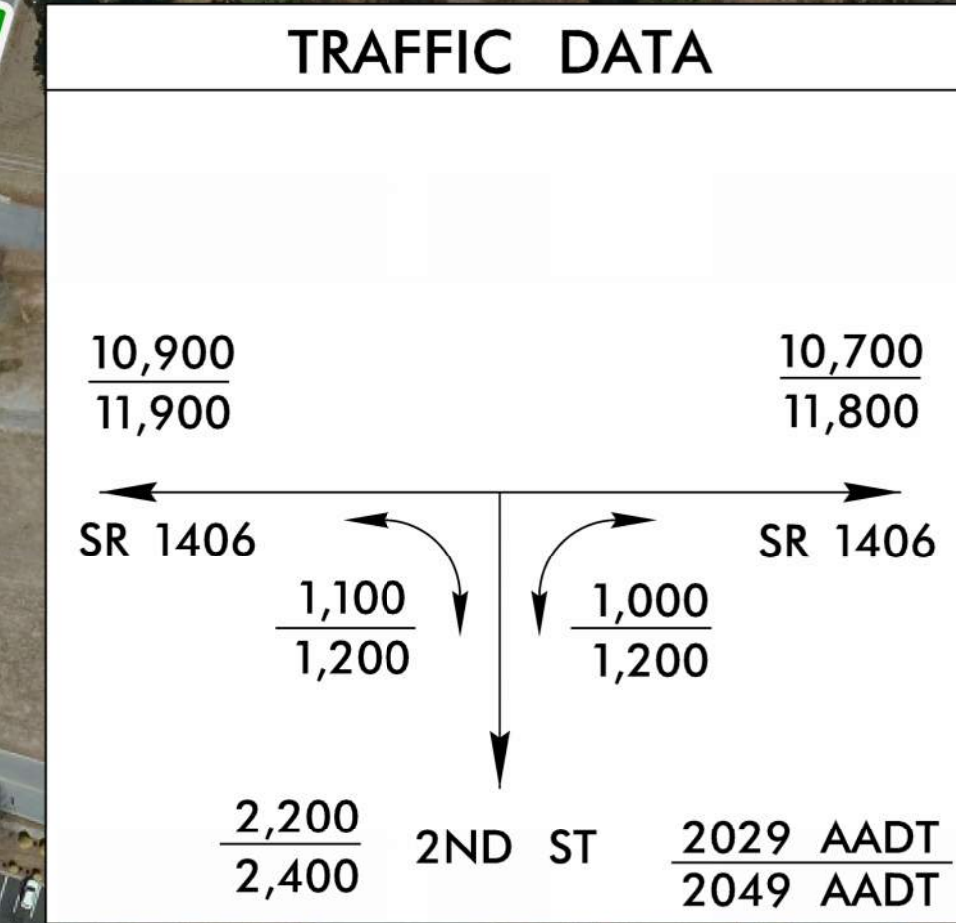


ORTHOPHOTO DATA
AERIAL PHOTO SOURCE = NC ONEMAP
FLIGHT DATE = 2022

DESIGN DATA
FUNCTIONAL CLASS = MAJOR ARTERIAL
DESIGN SPEED = 50 MPH
MAX SUPER ELEV = 0.04

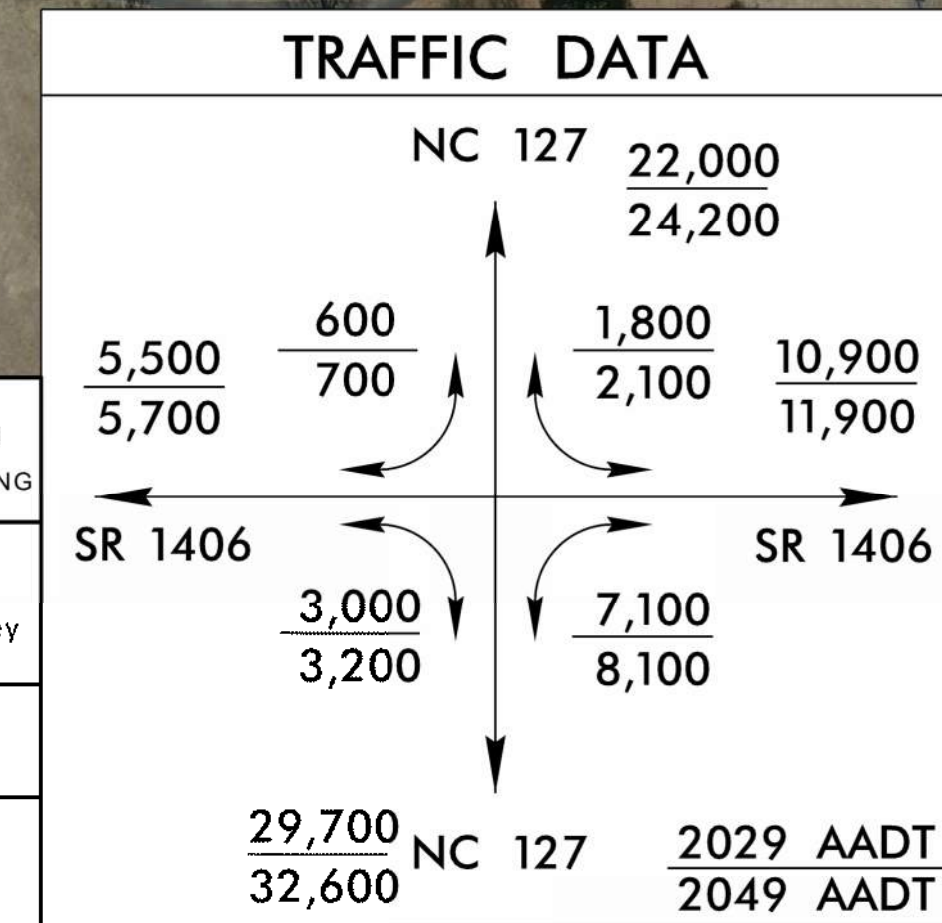

 

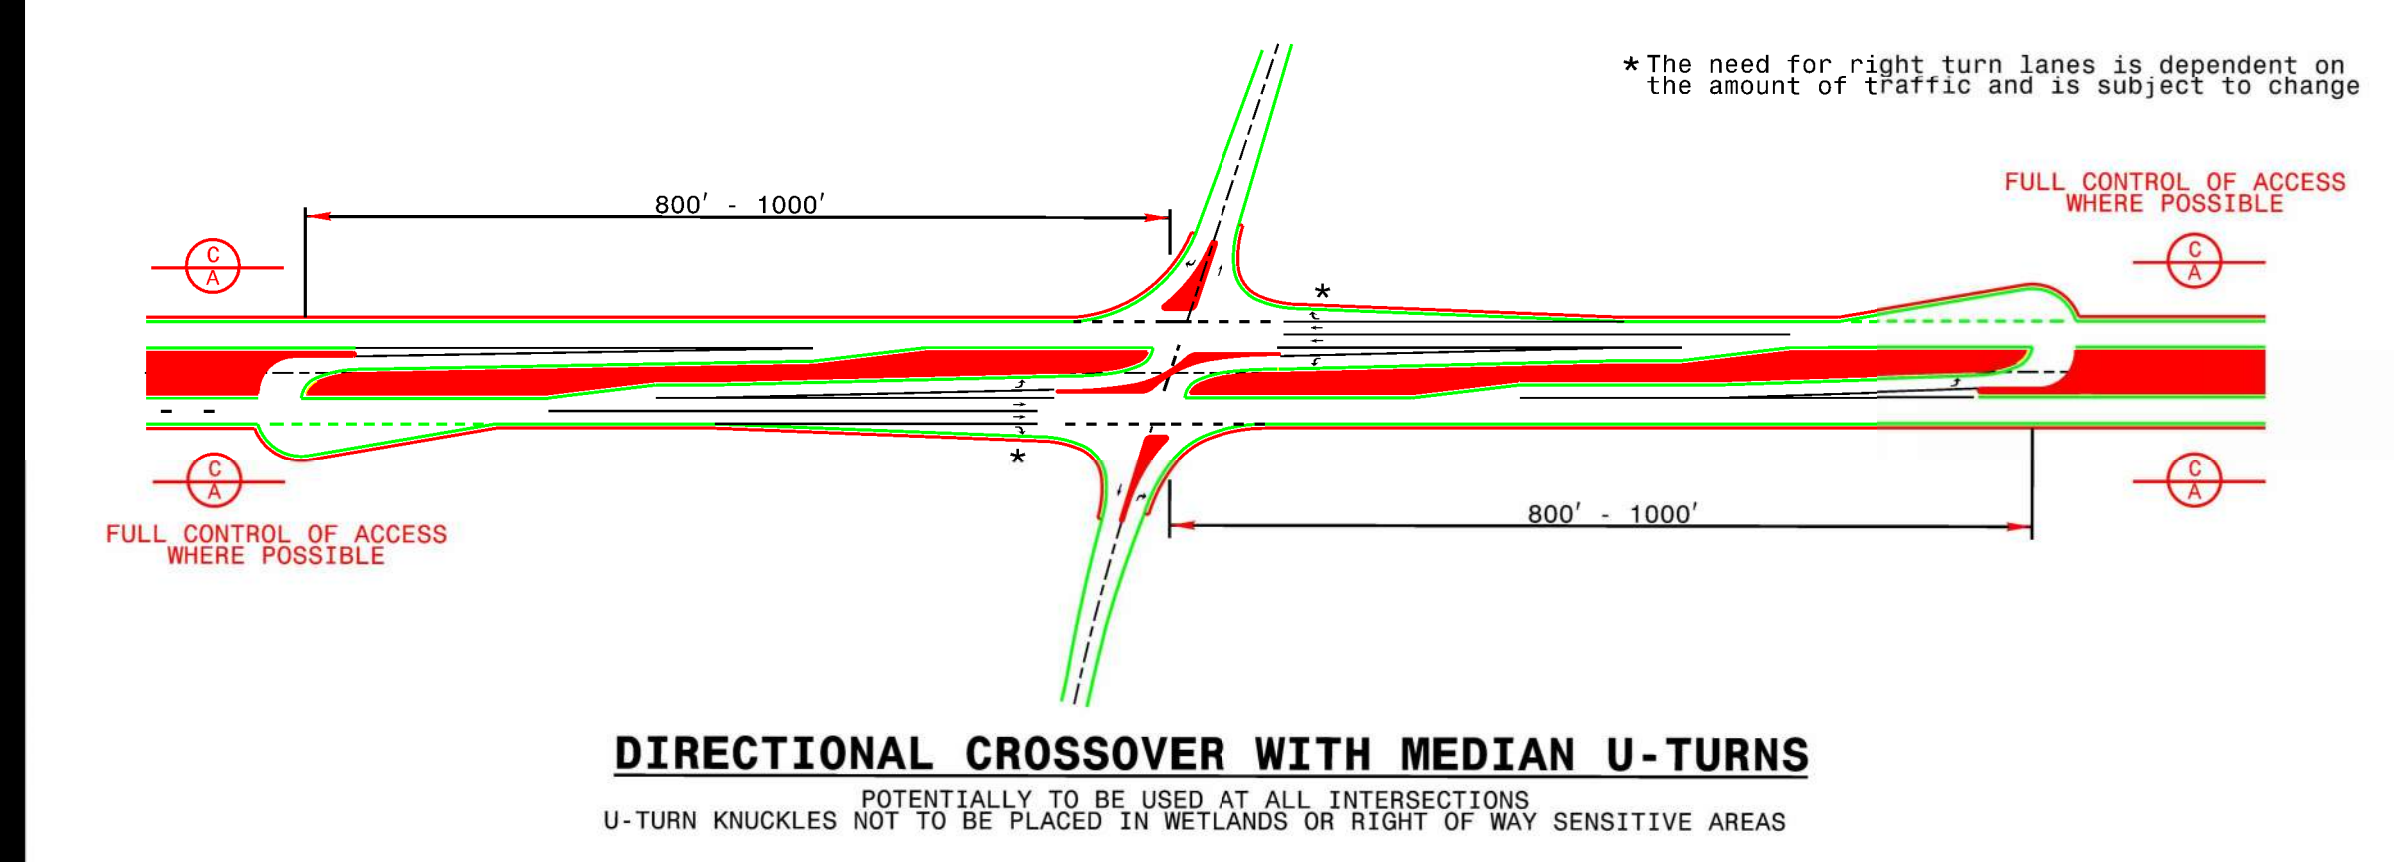

TRAFFIC DATA				
24TH ST NE				
900				
1,000				
14,300	500	300	14,200	
15,800	500	500	15,700	
SR 1406				
SR 1406				
2029 AADT				
2049 AADT				

PRELIMINARY PLANS
DO NOT USE FOR CONSTRUCTION

INCOMPLETE PLANS
DO NOT USE FOR R/W ACQUISITION

DESIGN PUBLIC MEETING MAP
PROJECT 34791.1.9 (U-2307B)
CATAWBA COUNTY
29TH STREET NE IMPROVEMENTS
(MCDONALD PARKWAY) FROM SR 1453
(SPRINGS RD) TO NC 127
ROLL 3 OF 3
11/2024

